



GROUND FLOOR PLAN
SCALE 1:100 MTS.

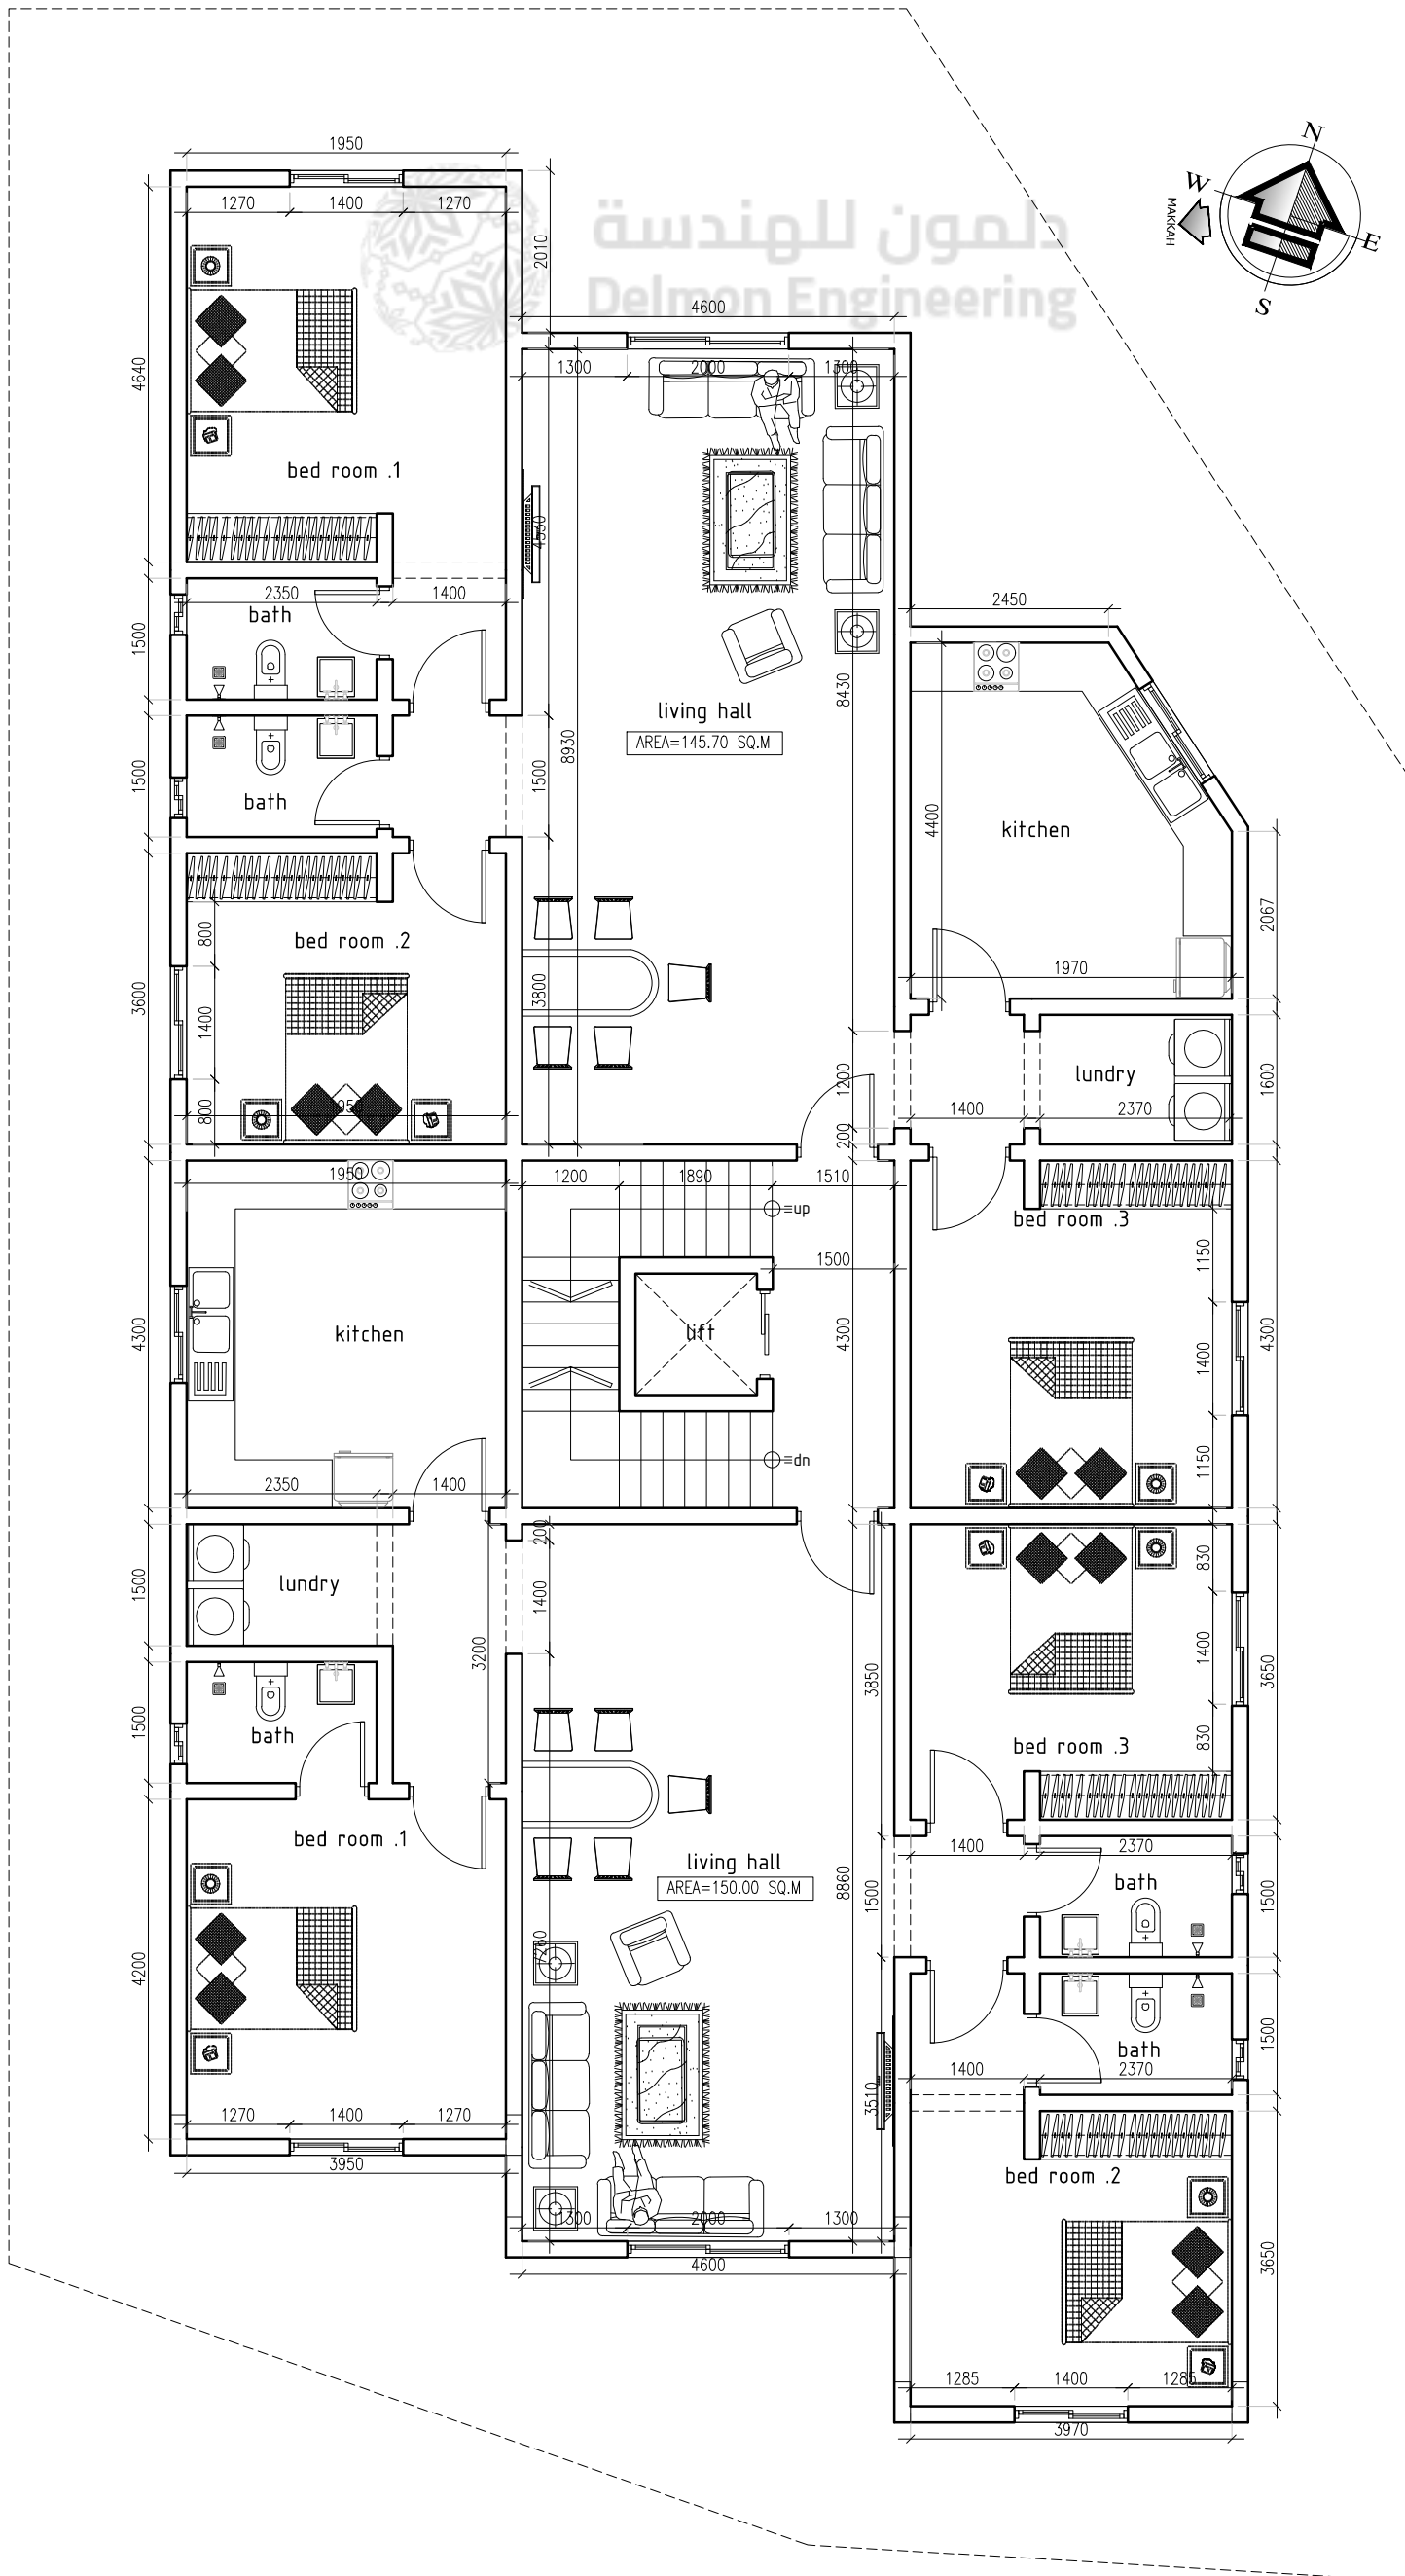

المهندسة
Delmon Engineering

 

TYPICAL 1st & 2nd FLOOR PLAN

scale

1:100 MTS.