
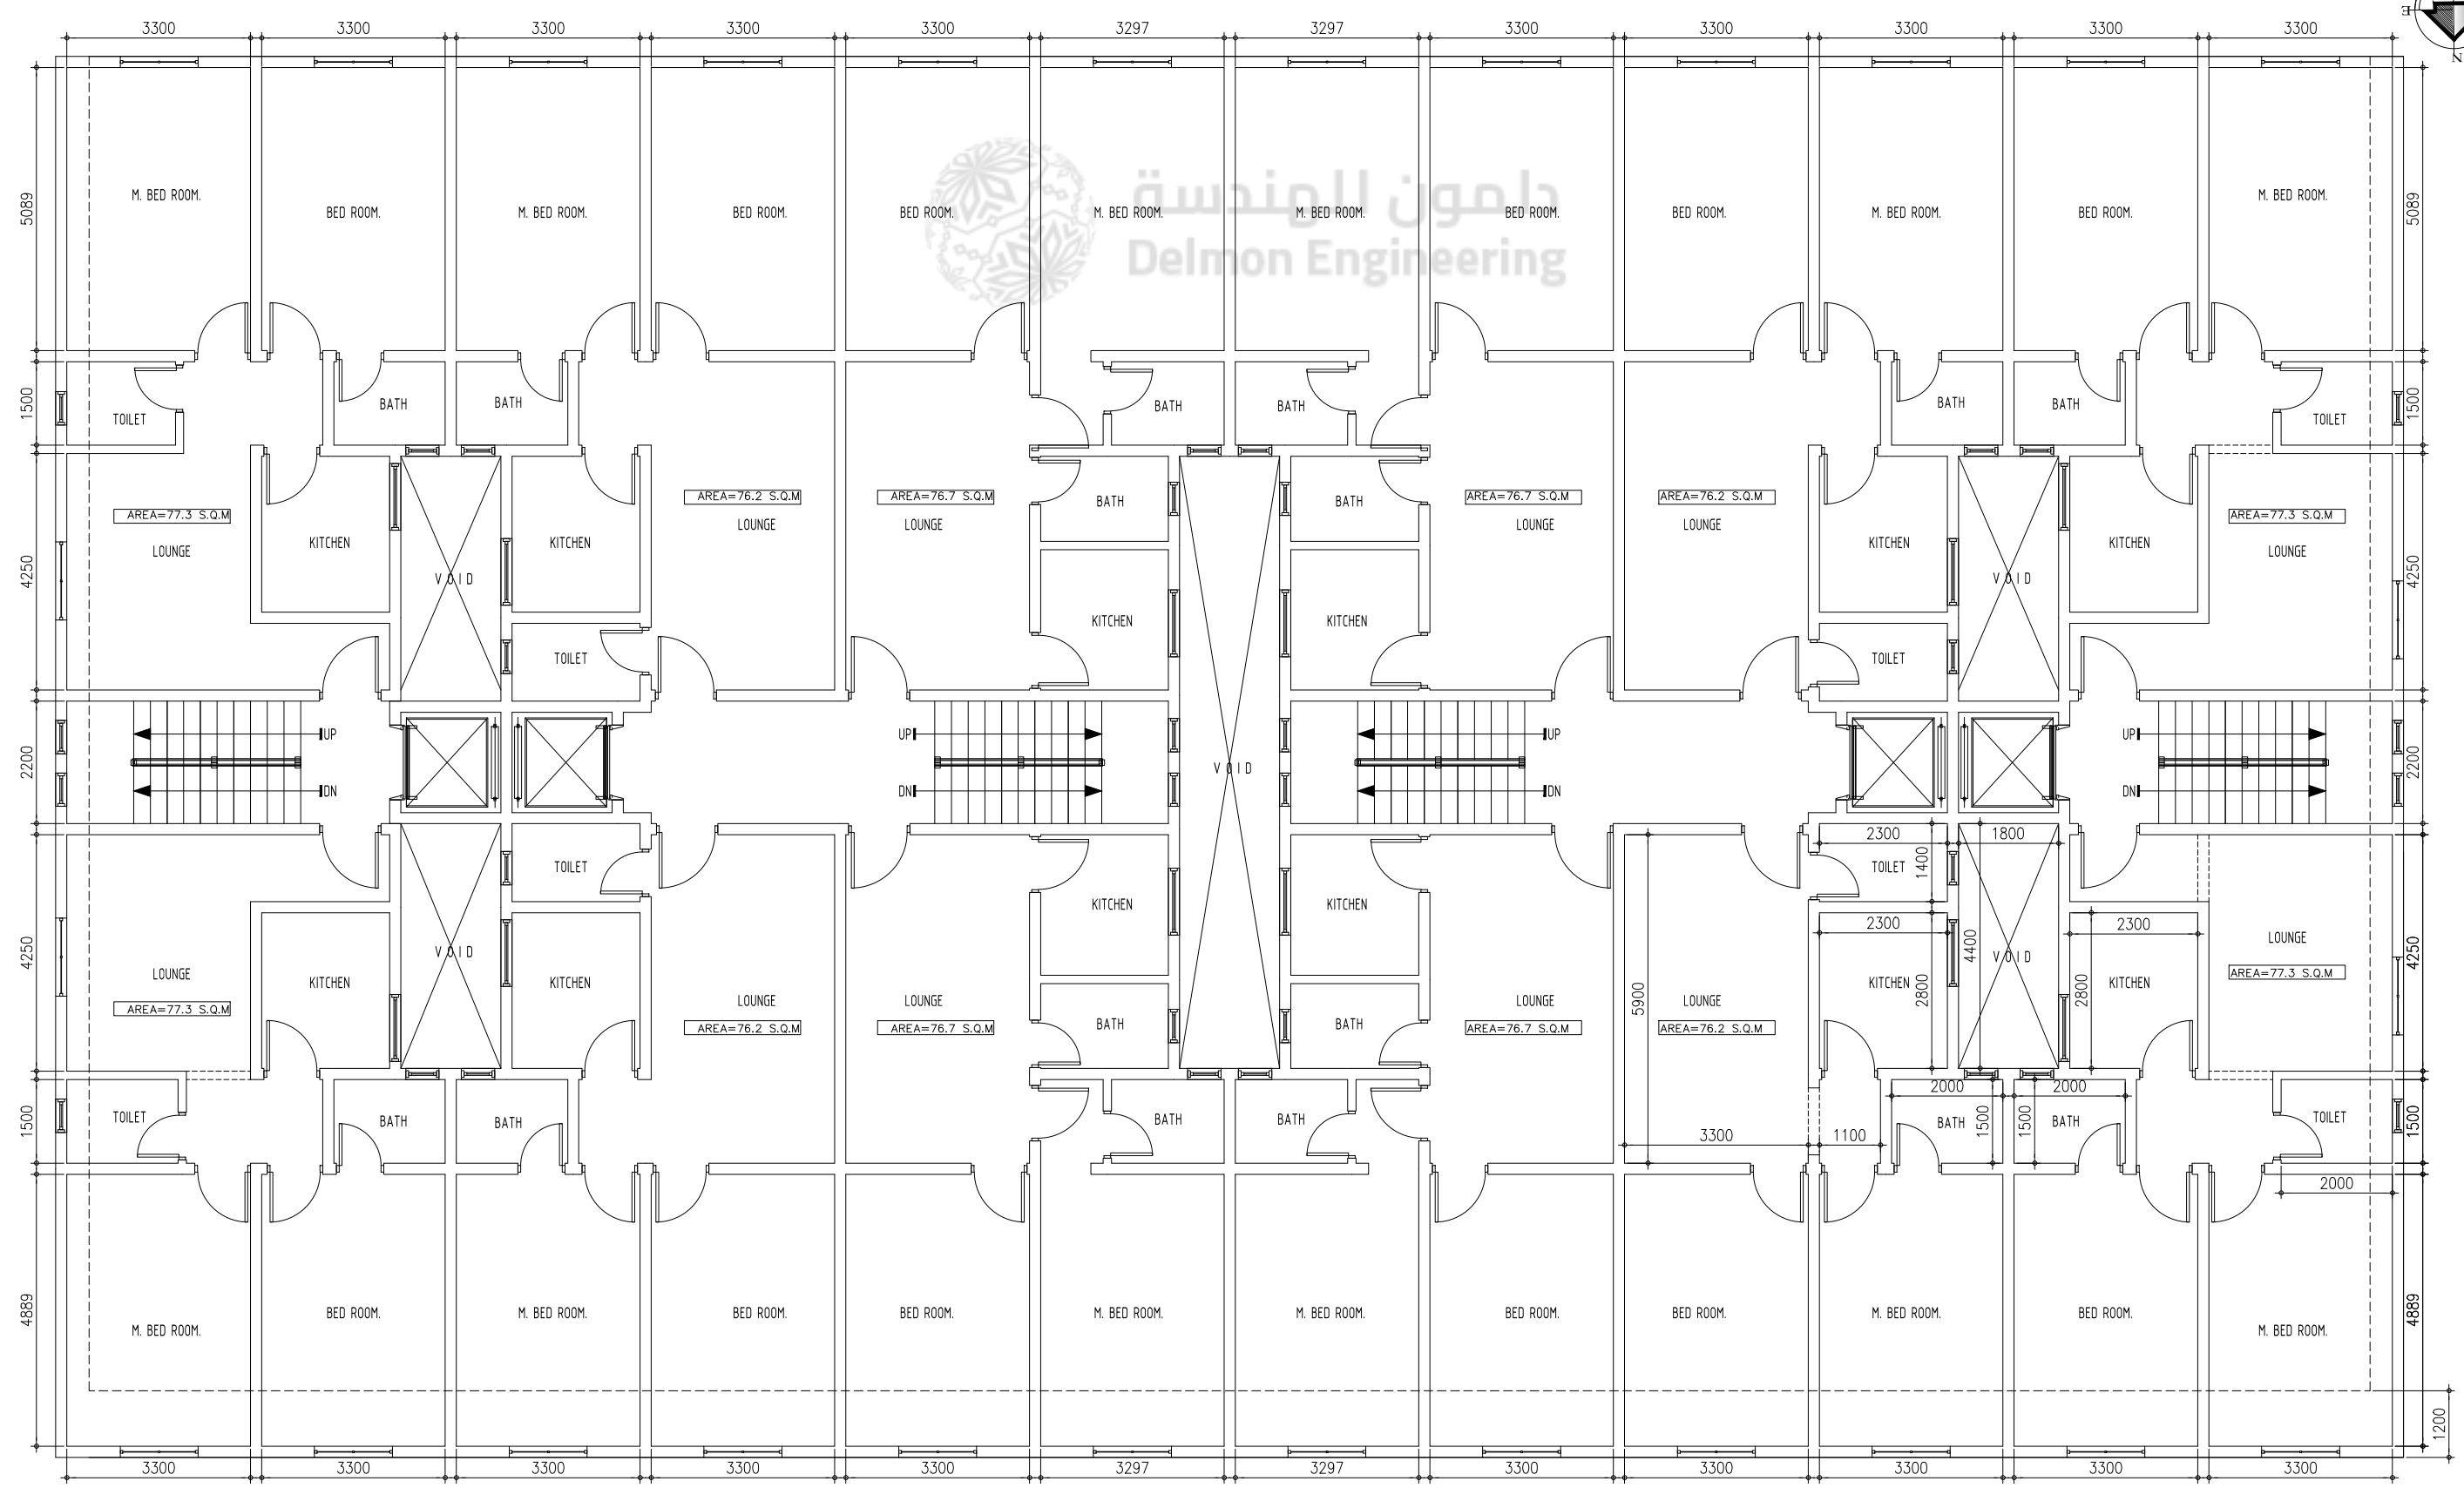
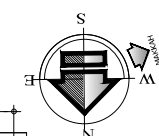


GROUND FLOOR PLAN

SCALE

1:150 MTS.

 

 **TYPICAL 1st & 2nd FLOOR PLAN**
SCALE 1:150 MTS.