
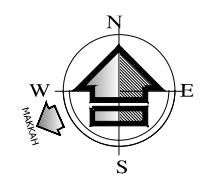
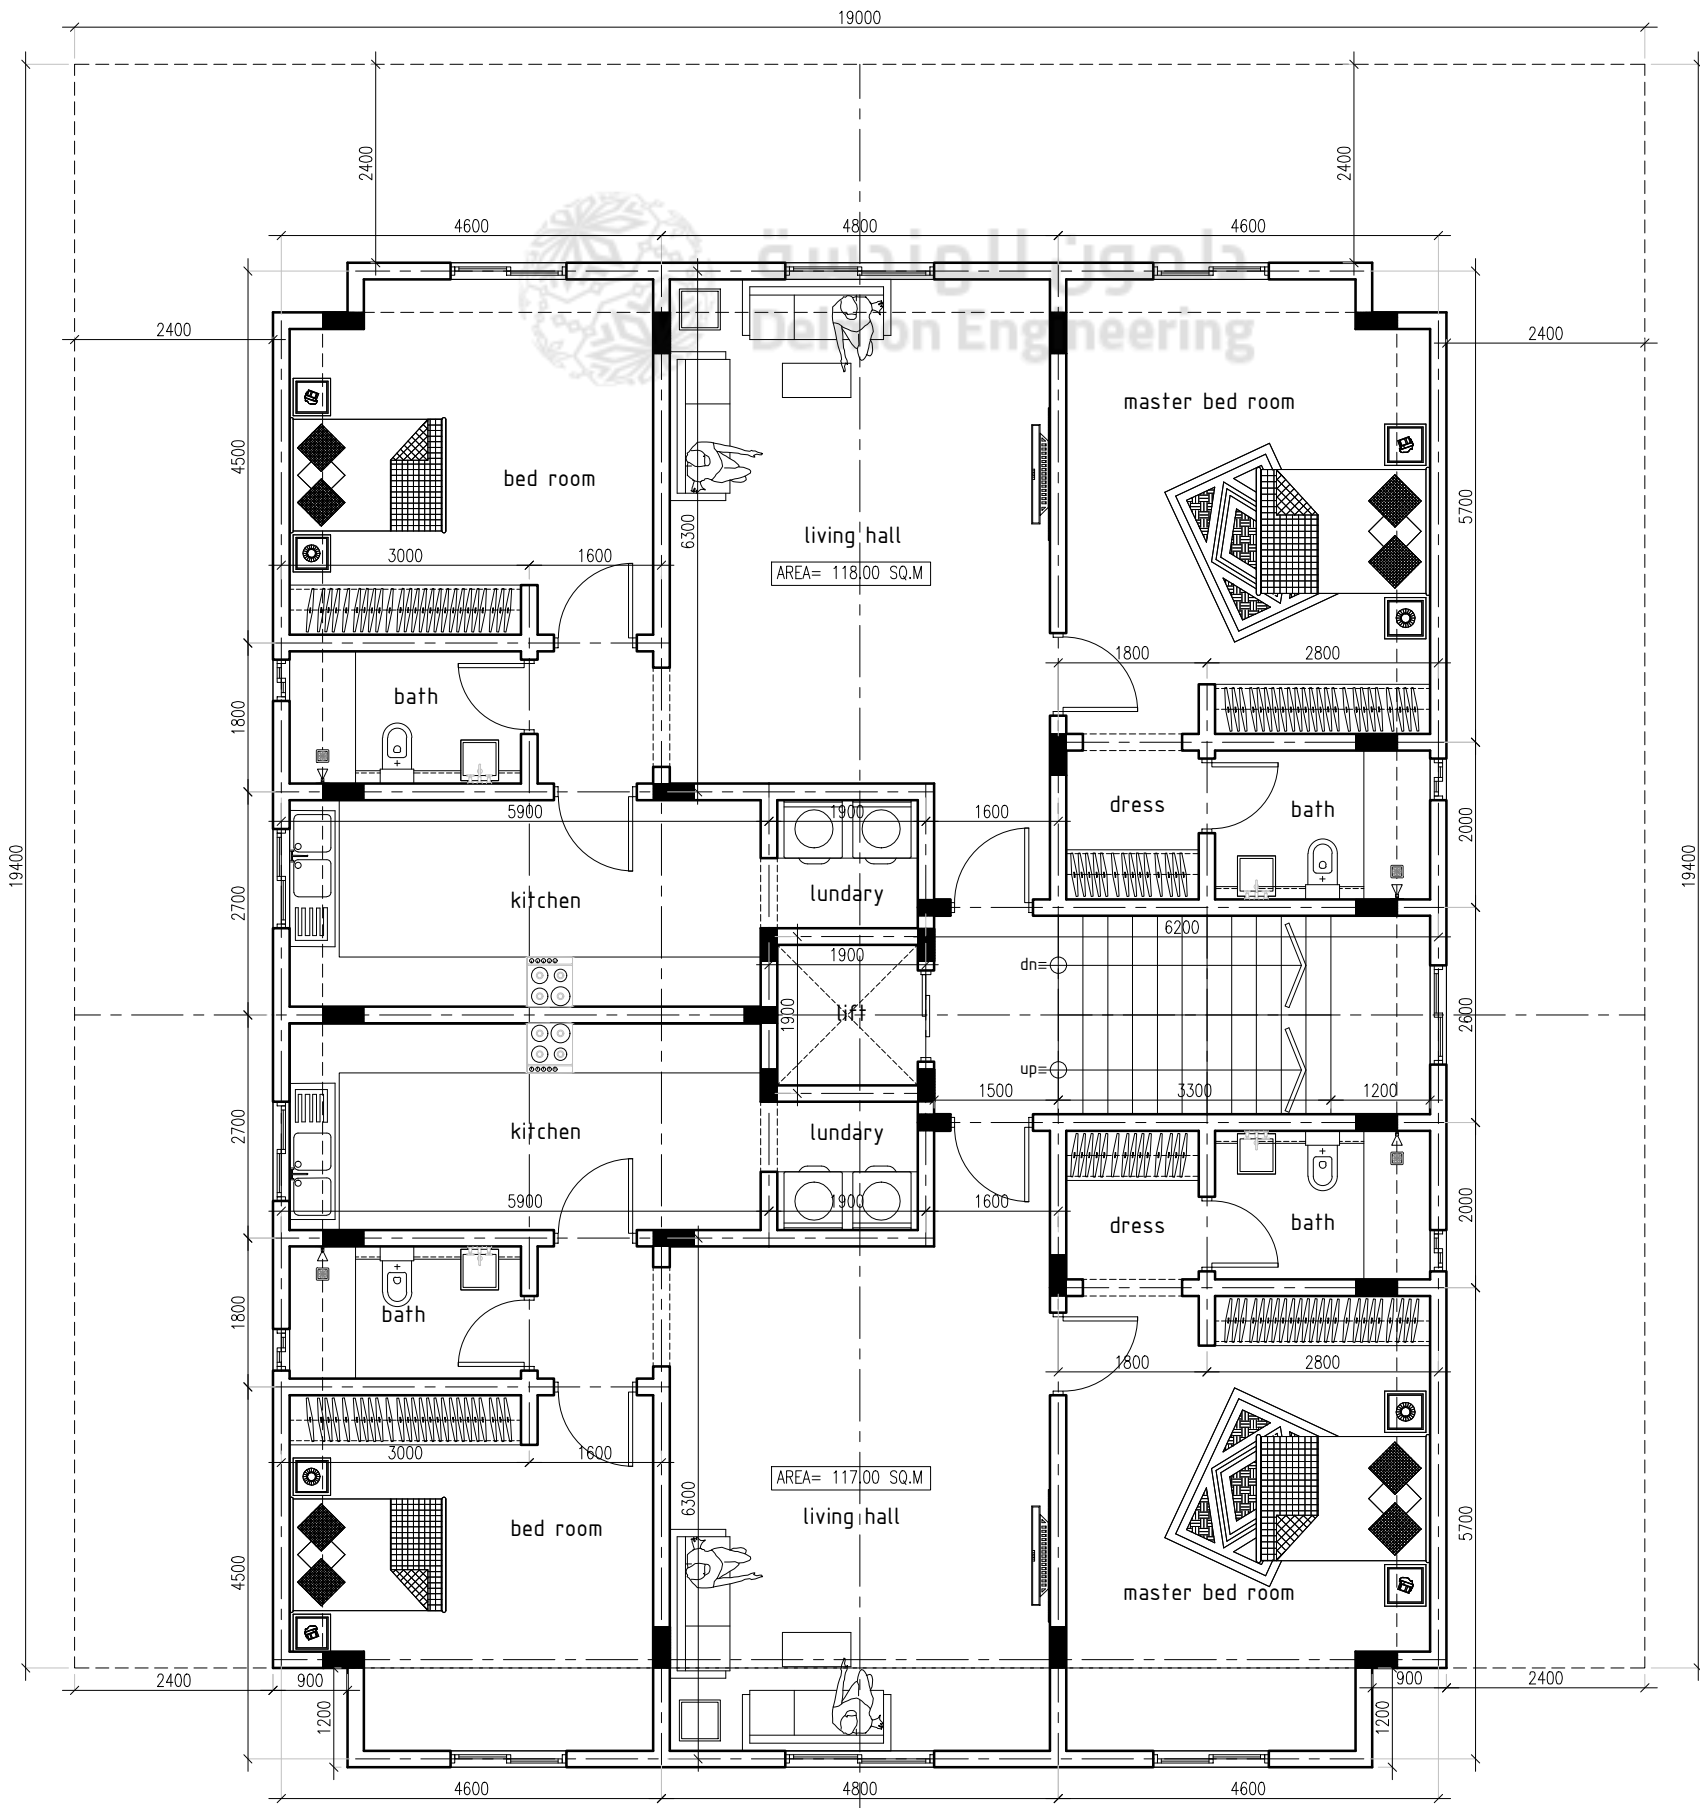



GROUND FLOOR PLAN
 SCALE 1:100 MTS.

 


TYPICAL 1st to 6th FLOOR PLAN
 SCALE 1:100 MTS.