 
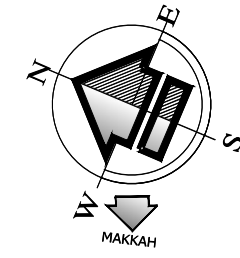
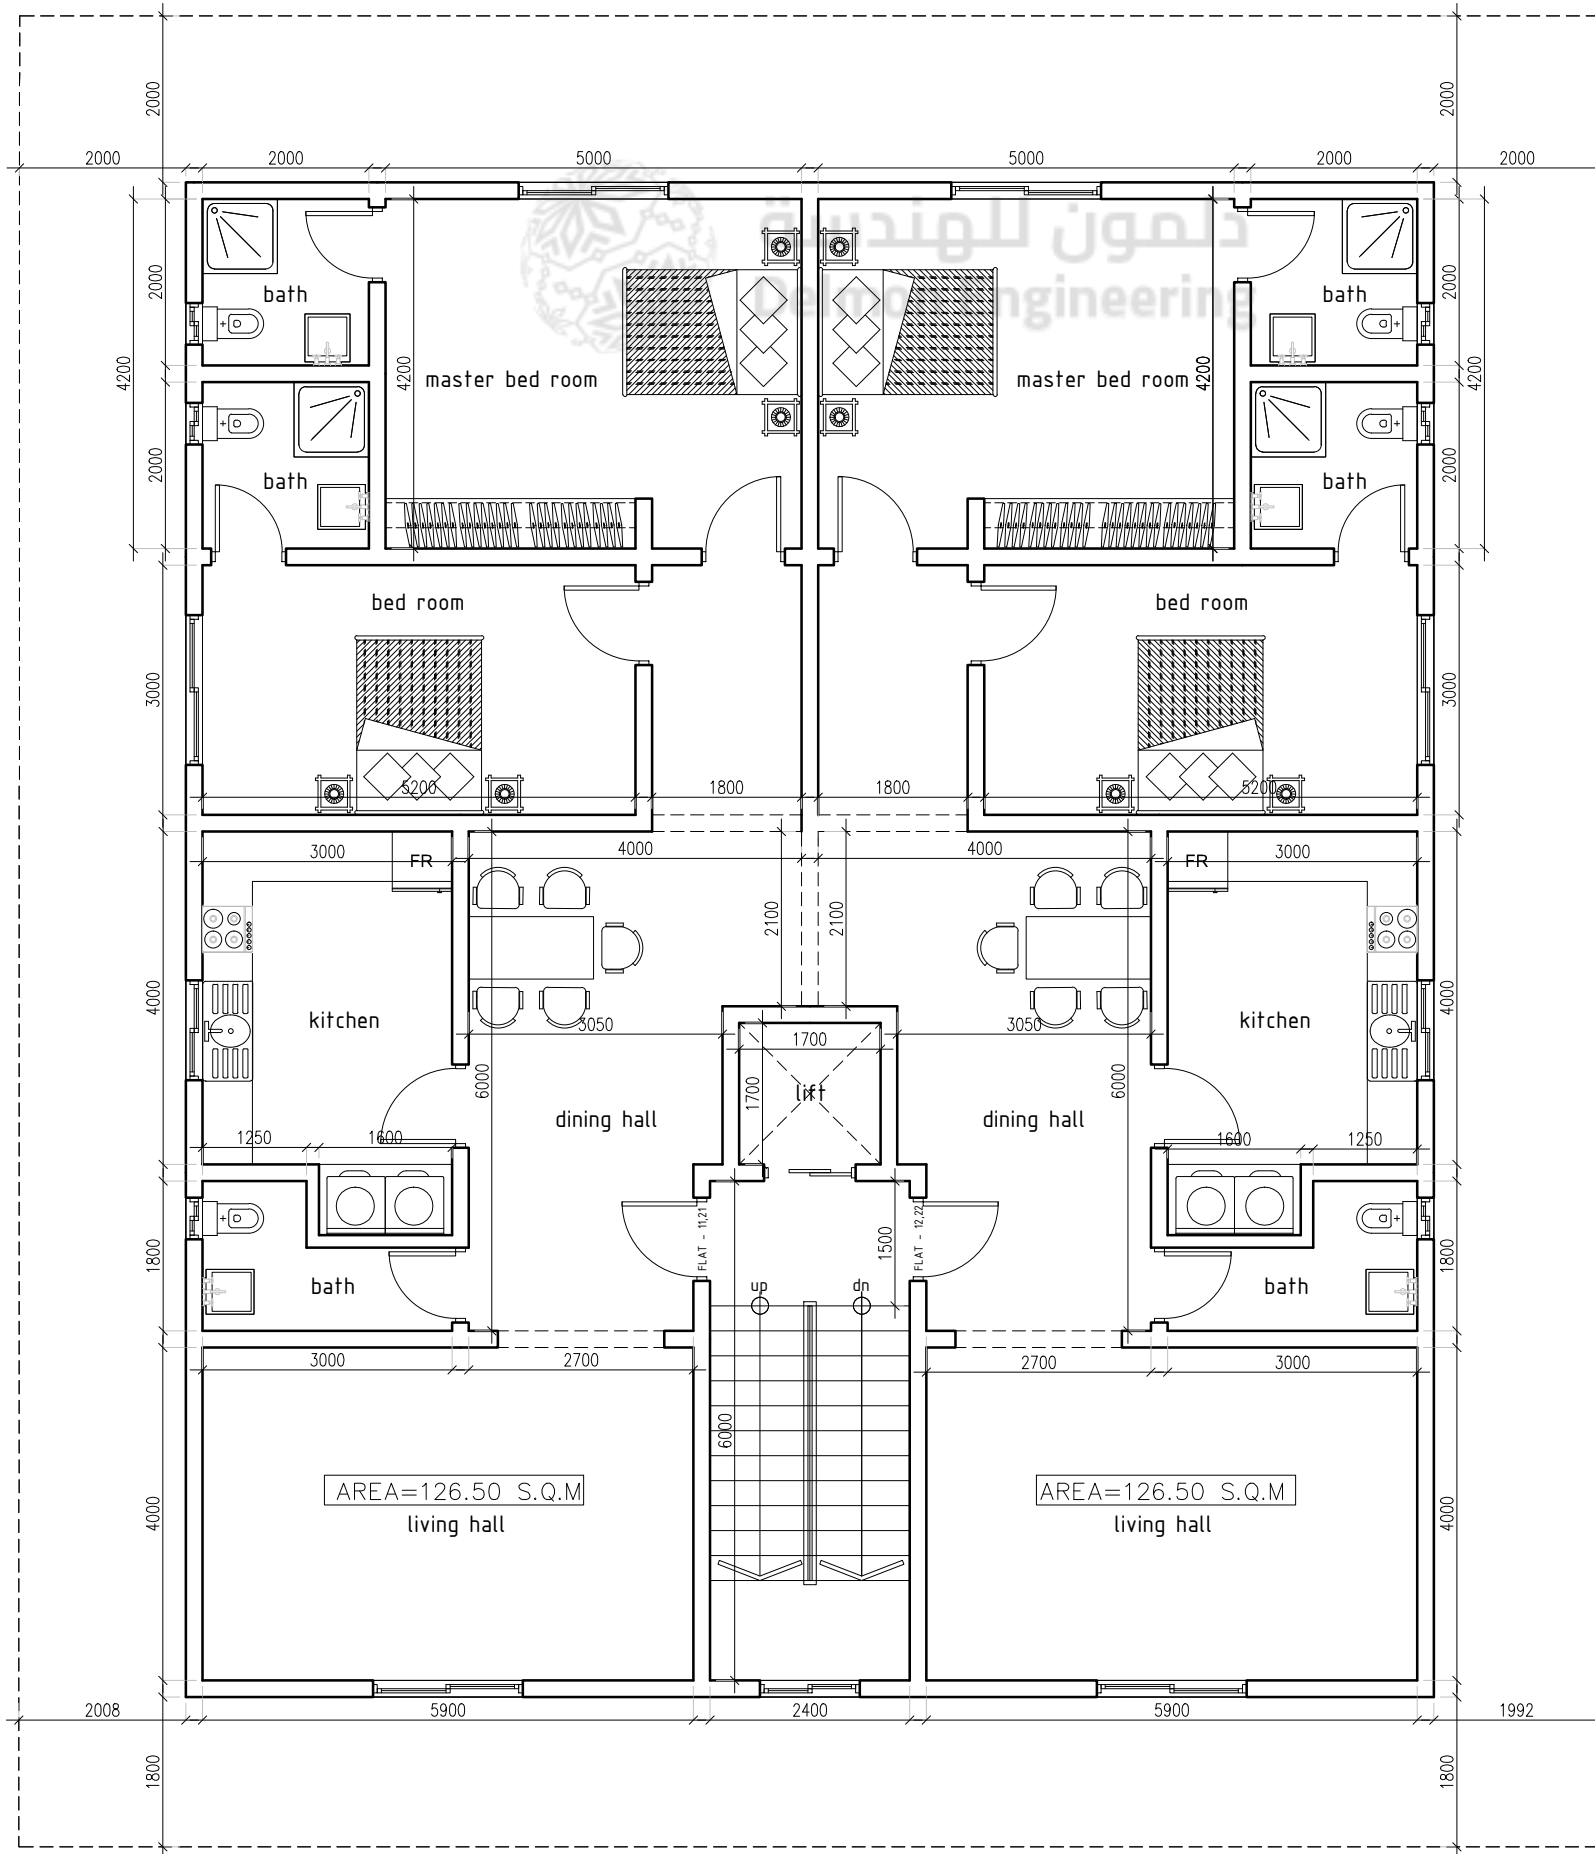


 
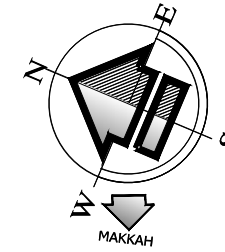
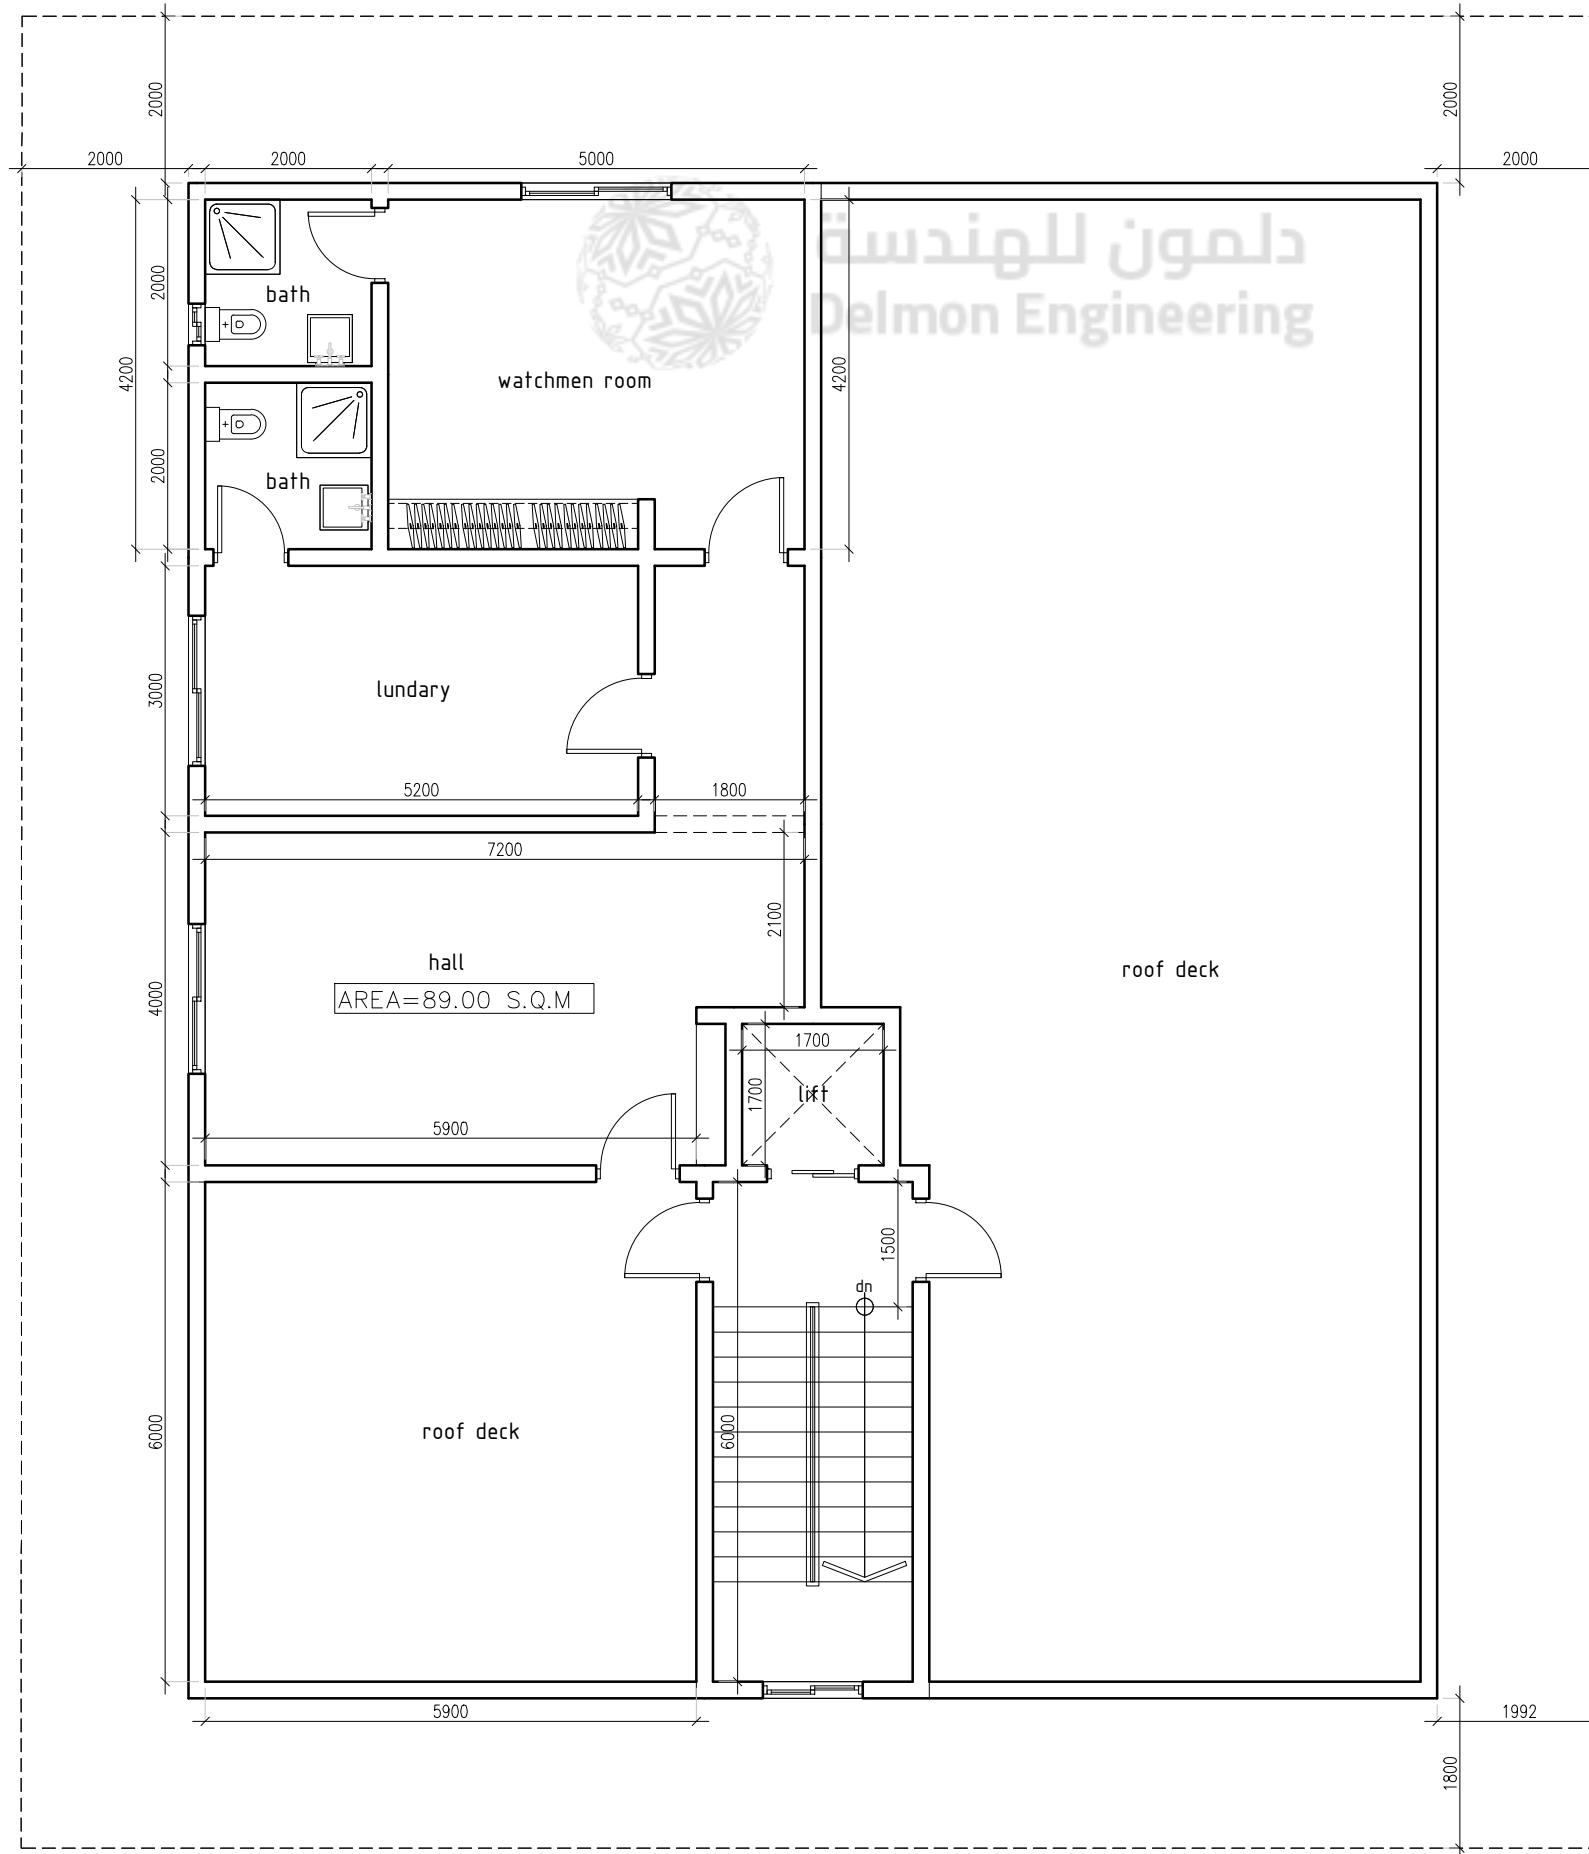

GROUND FLOOR PLAN
 SCALE 1:100 MTS.



TYPICAL 1ST & 2ND FLOOR PLAN

SCALE

1:100 MTS.



ROOF FLOOR PLAN

SCALE

1:100 MTS.

دلمون للهندسة
Delmon Engineering