

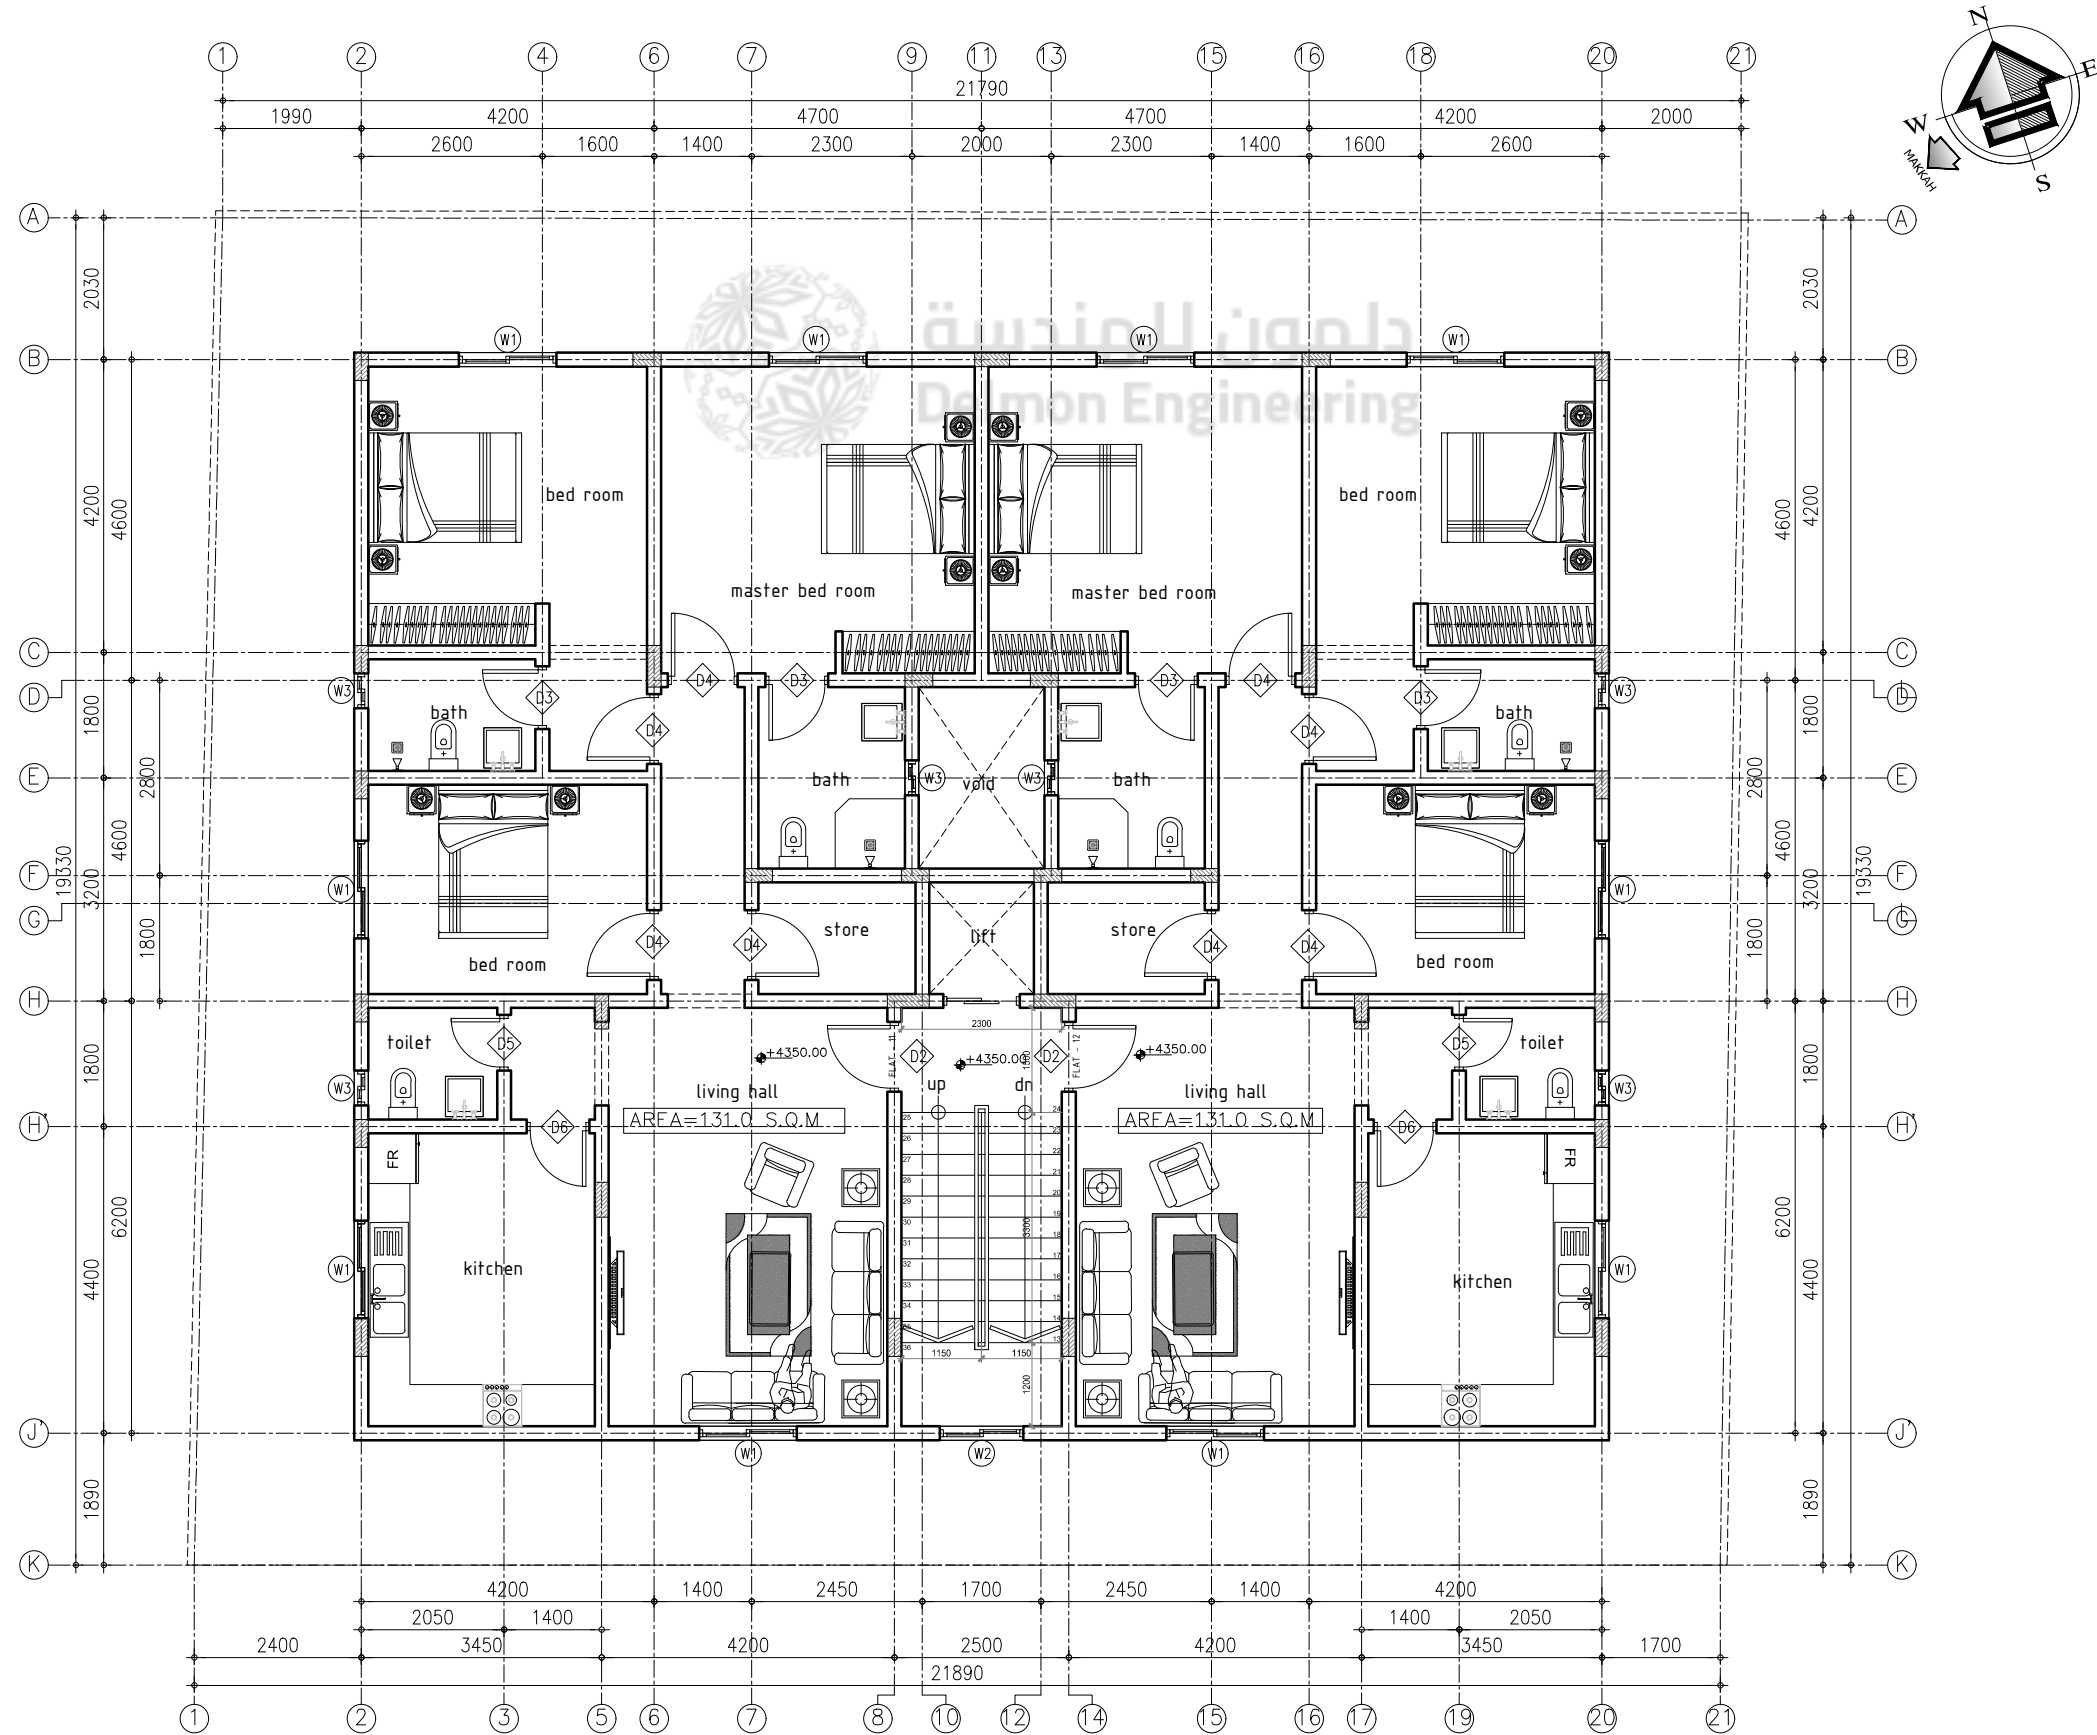



**GROUND FLOOR PLAN**  
 SCALE 1:100 MTS.

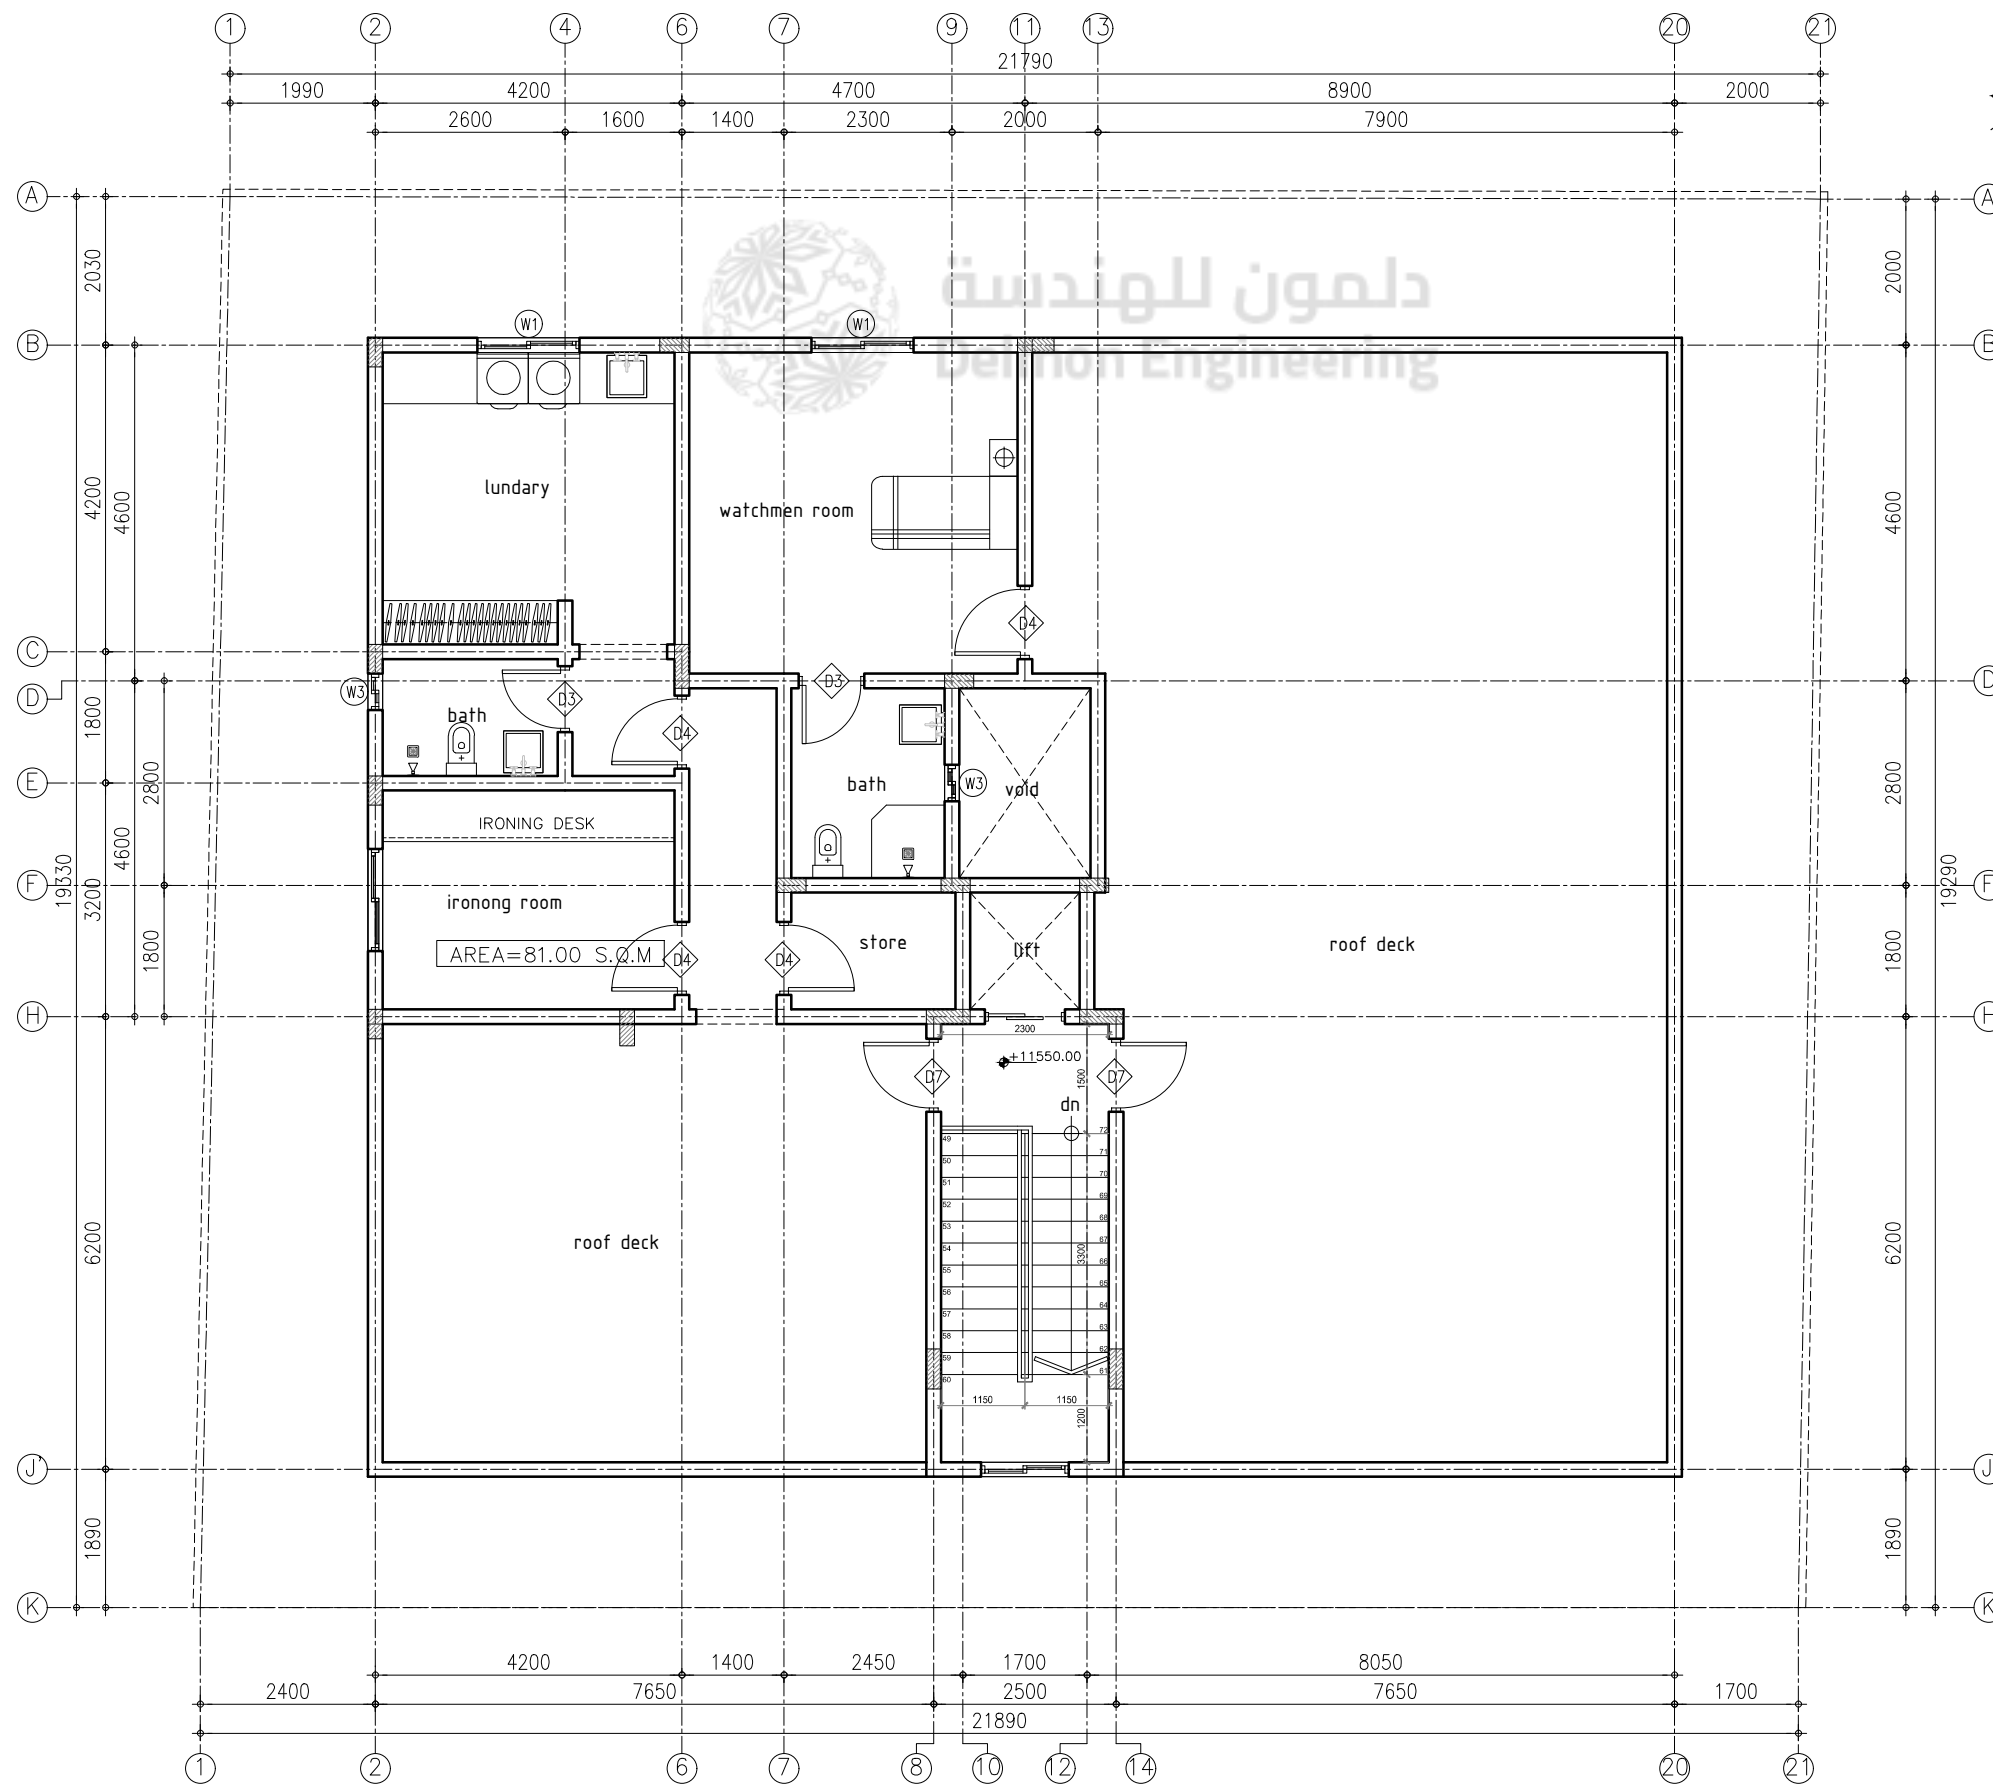

**TYPICAL 1ST & 2ND FLOOR PLAN**  
 SCALE 1:100 MTS.

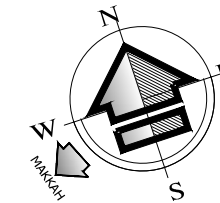

**ROOF FLOOR PLAN**  
SCALE 1:100 MTS.