


GROUND FLOOR PLAN
SCALE 1:100 MTS.

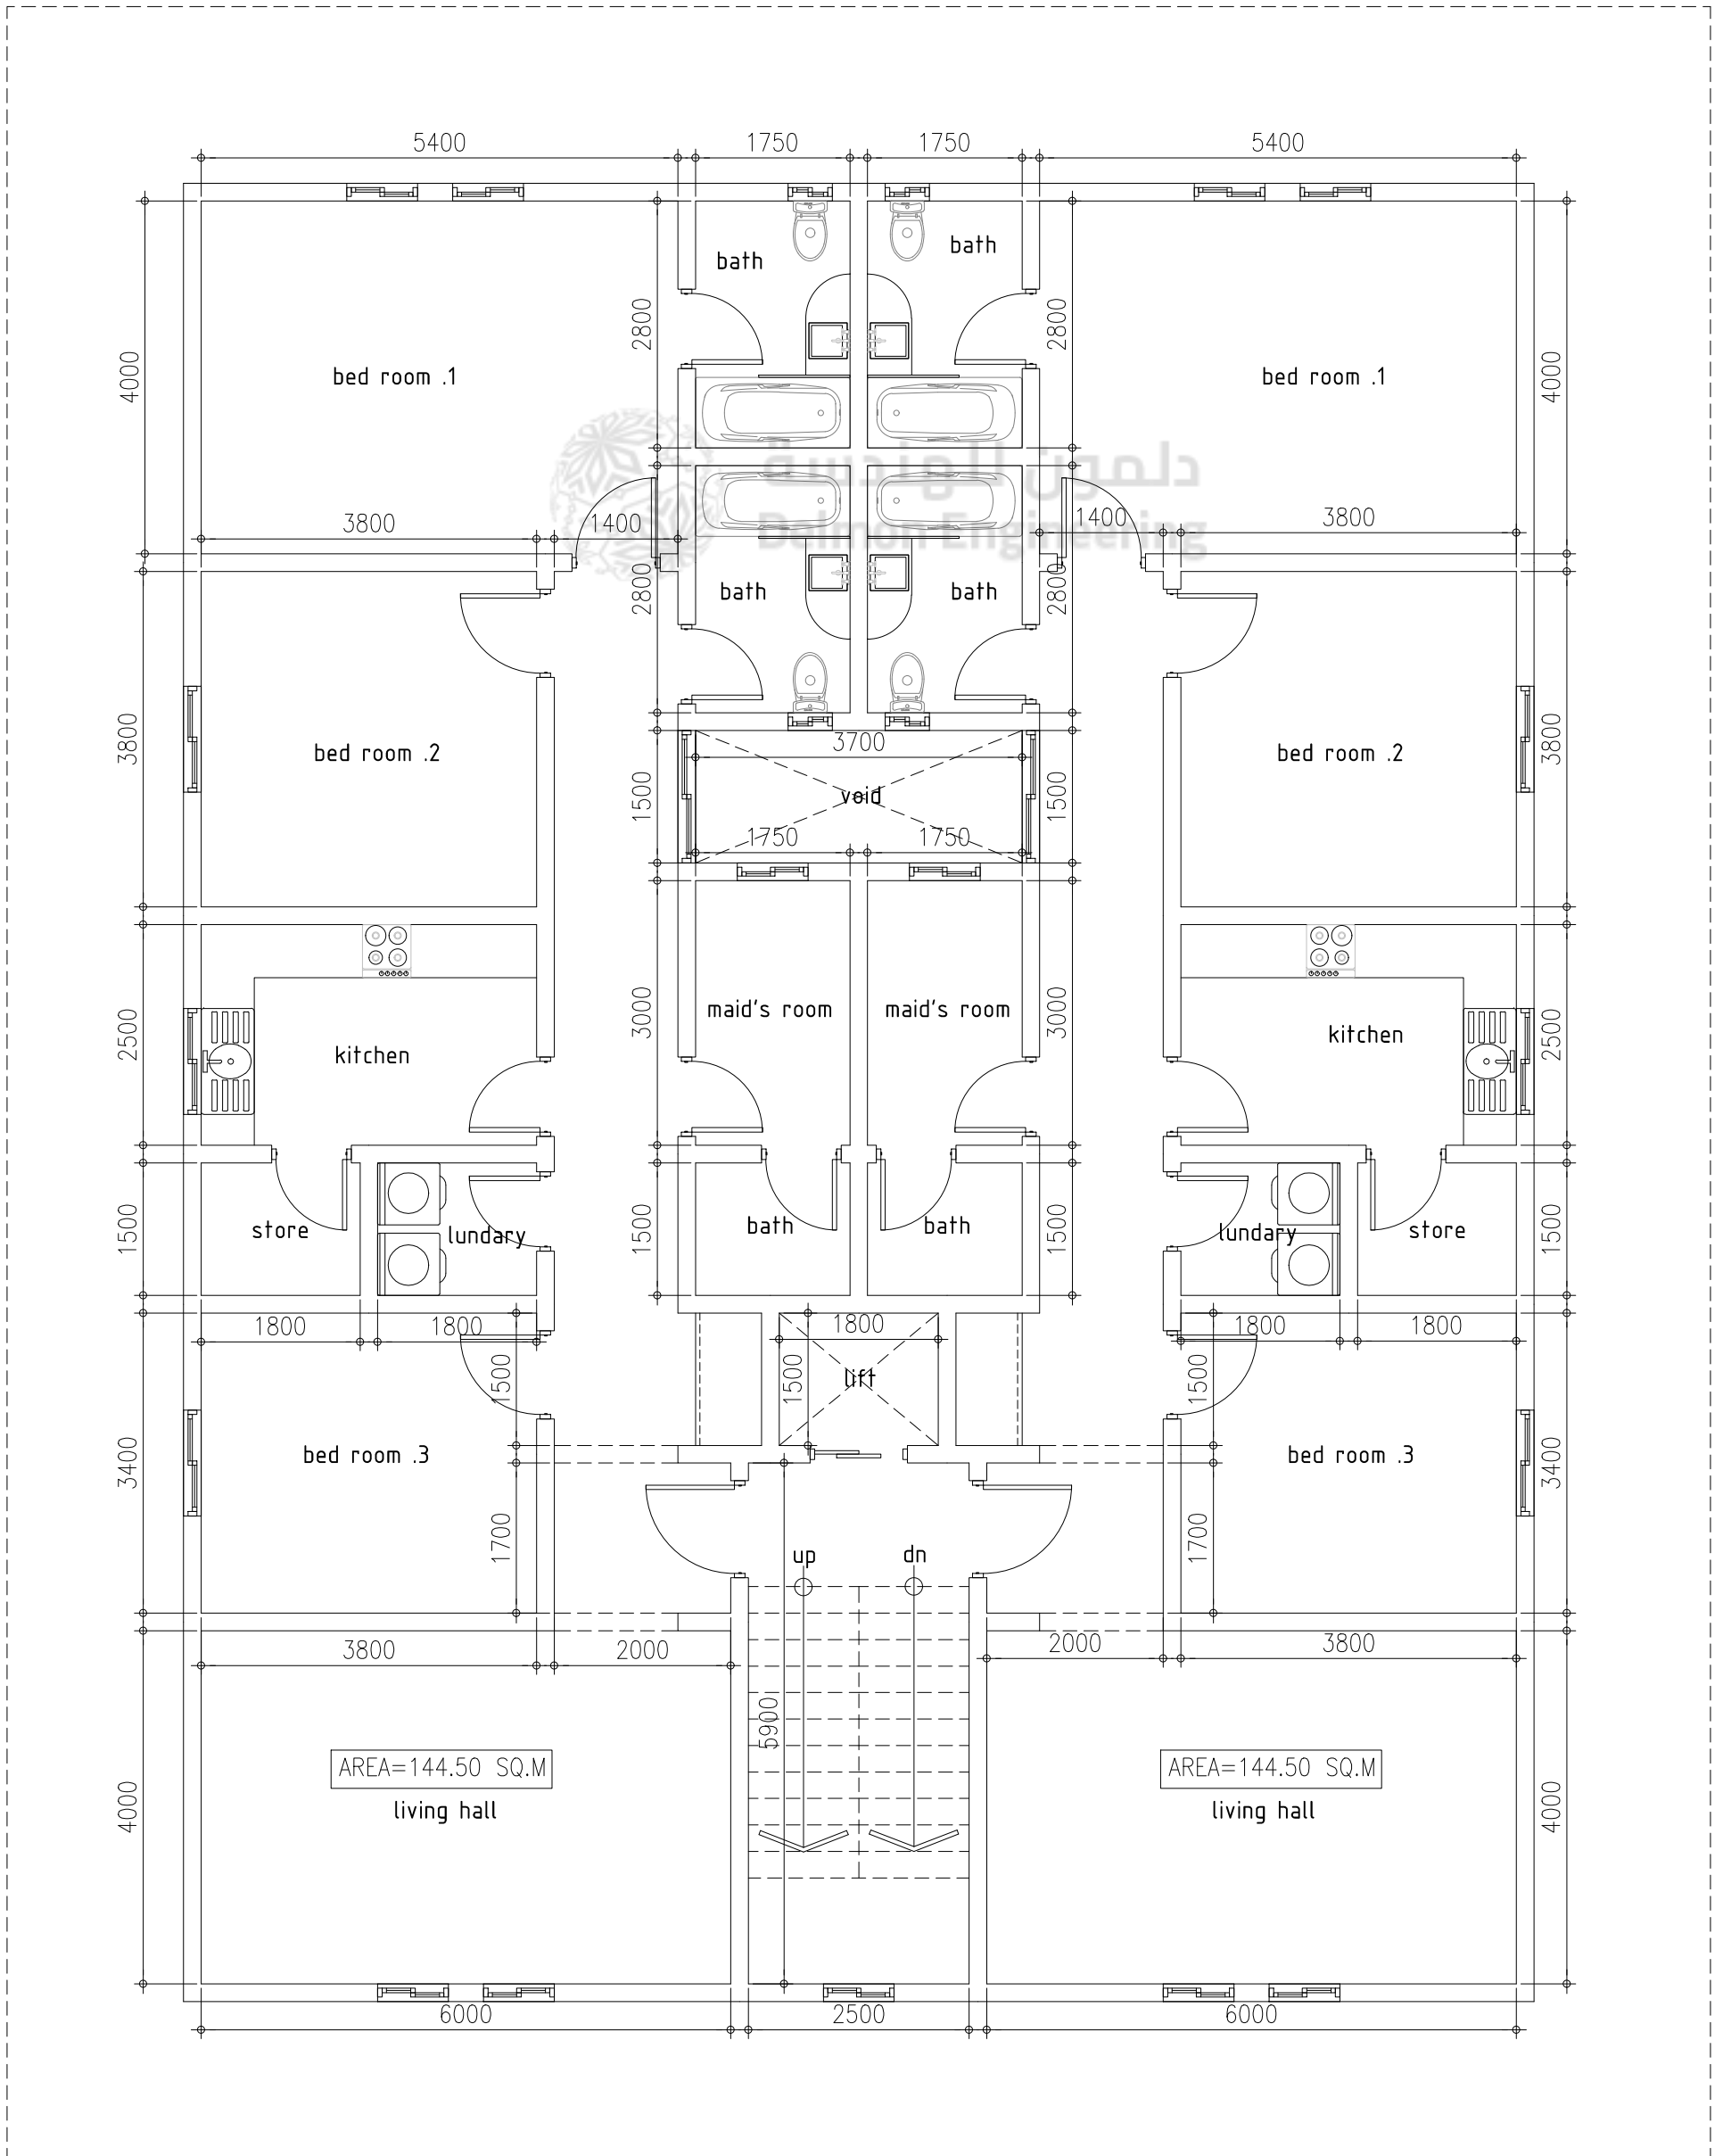


TYPICAL 1ST & 2ND FLOOR
 SCALE 1:100 MTS.