
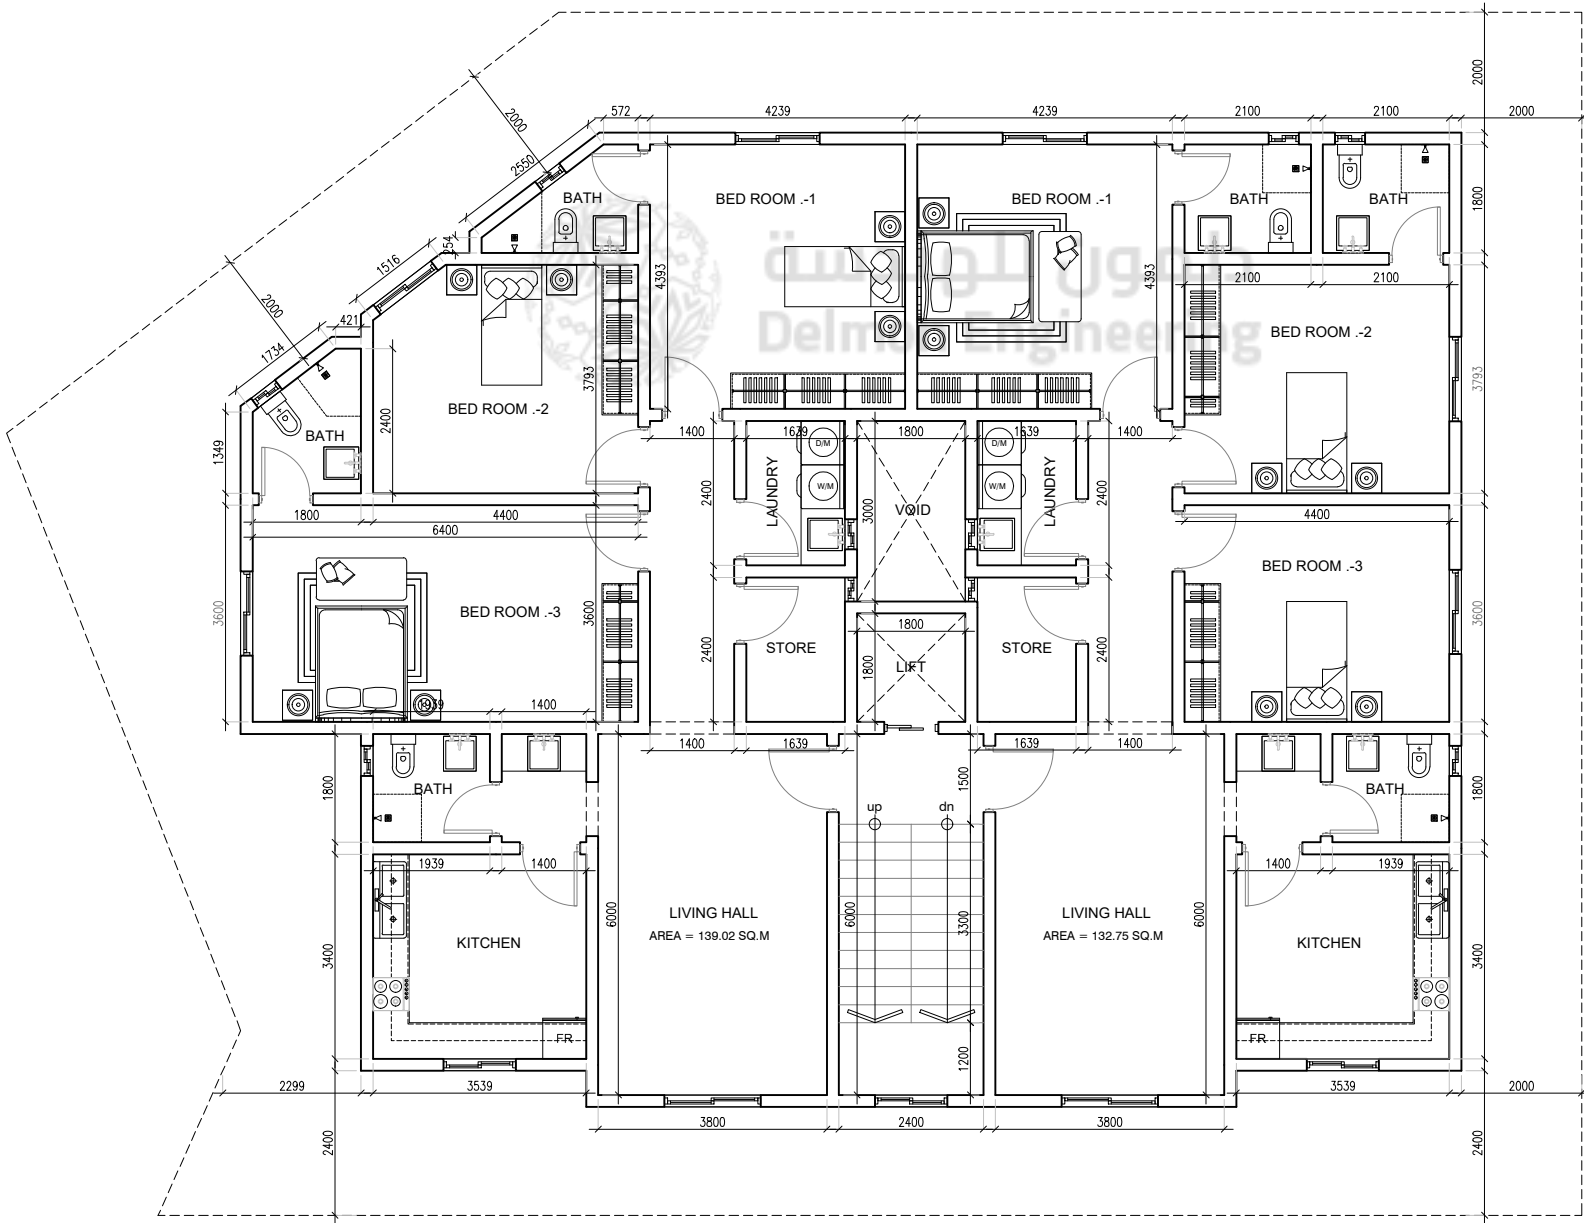


GROUND FLOOR PLAN
SCALE 1:100 MTS.
GROUND FLOOR BUILT GROSS AREA = 218.39 SQ.M

 

1ST & 2ND FLOOR PLAN
SCALE 1:100 MTS.
1ST FLOOR BUILT GROSS AREA = 296.24 SQ.M
2ND FLOOR BUILT GROSS AREA = 296.24 SQ.M