
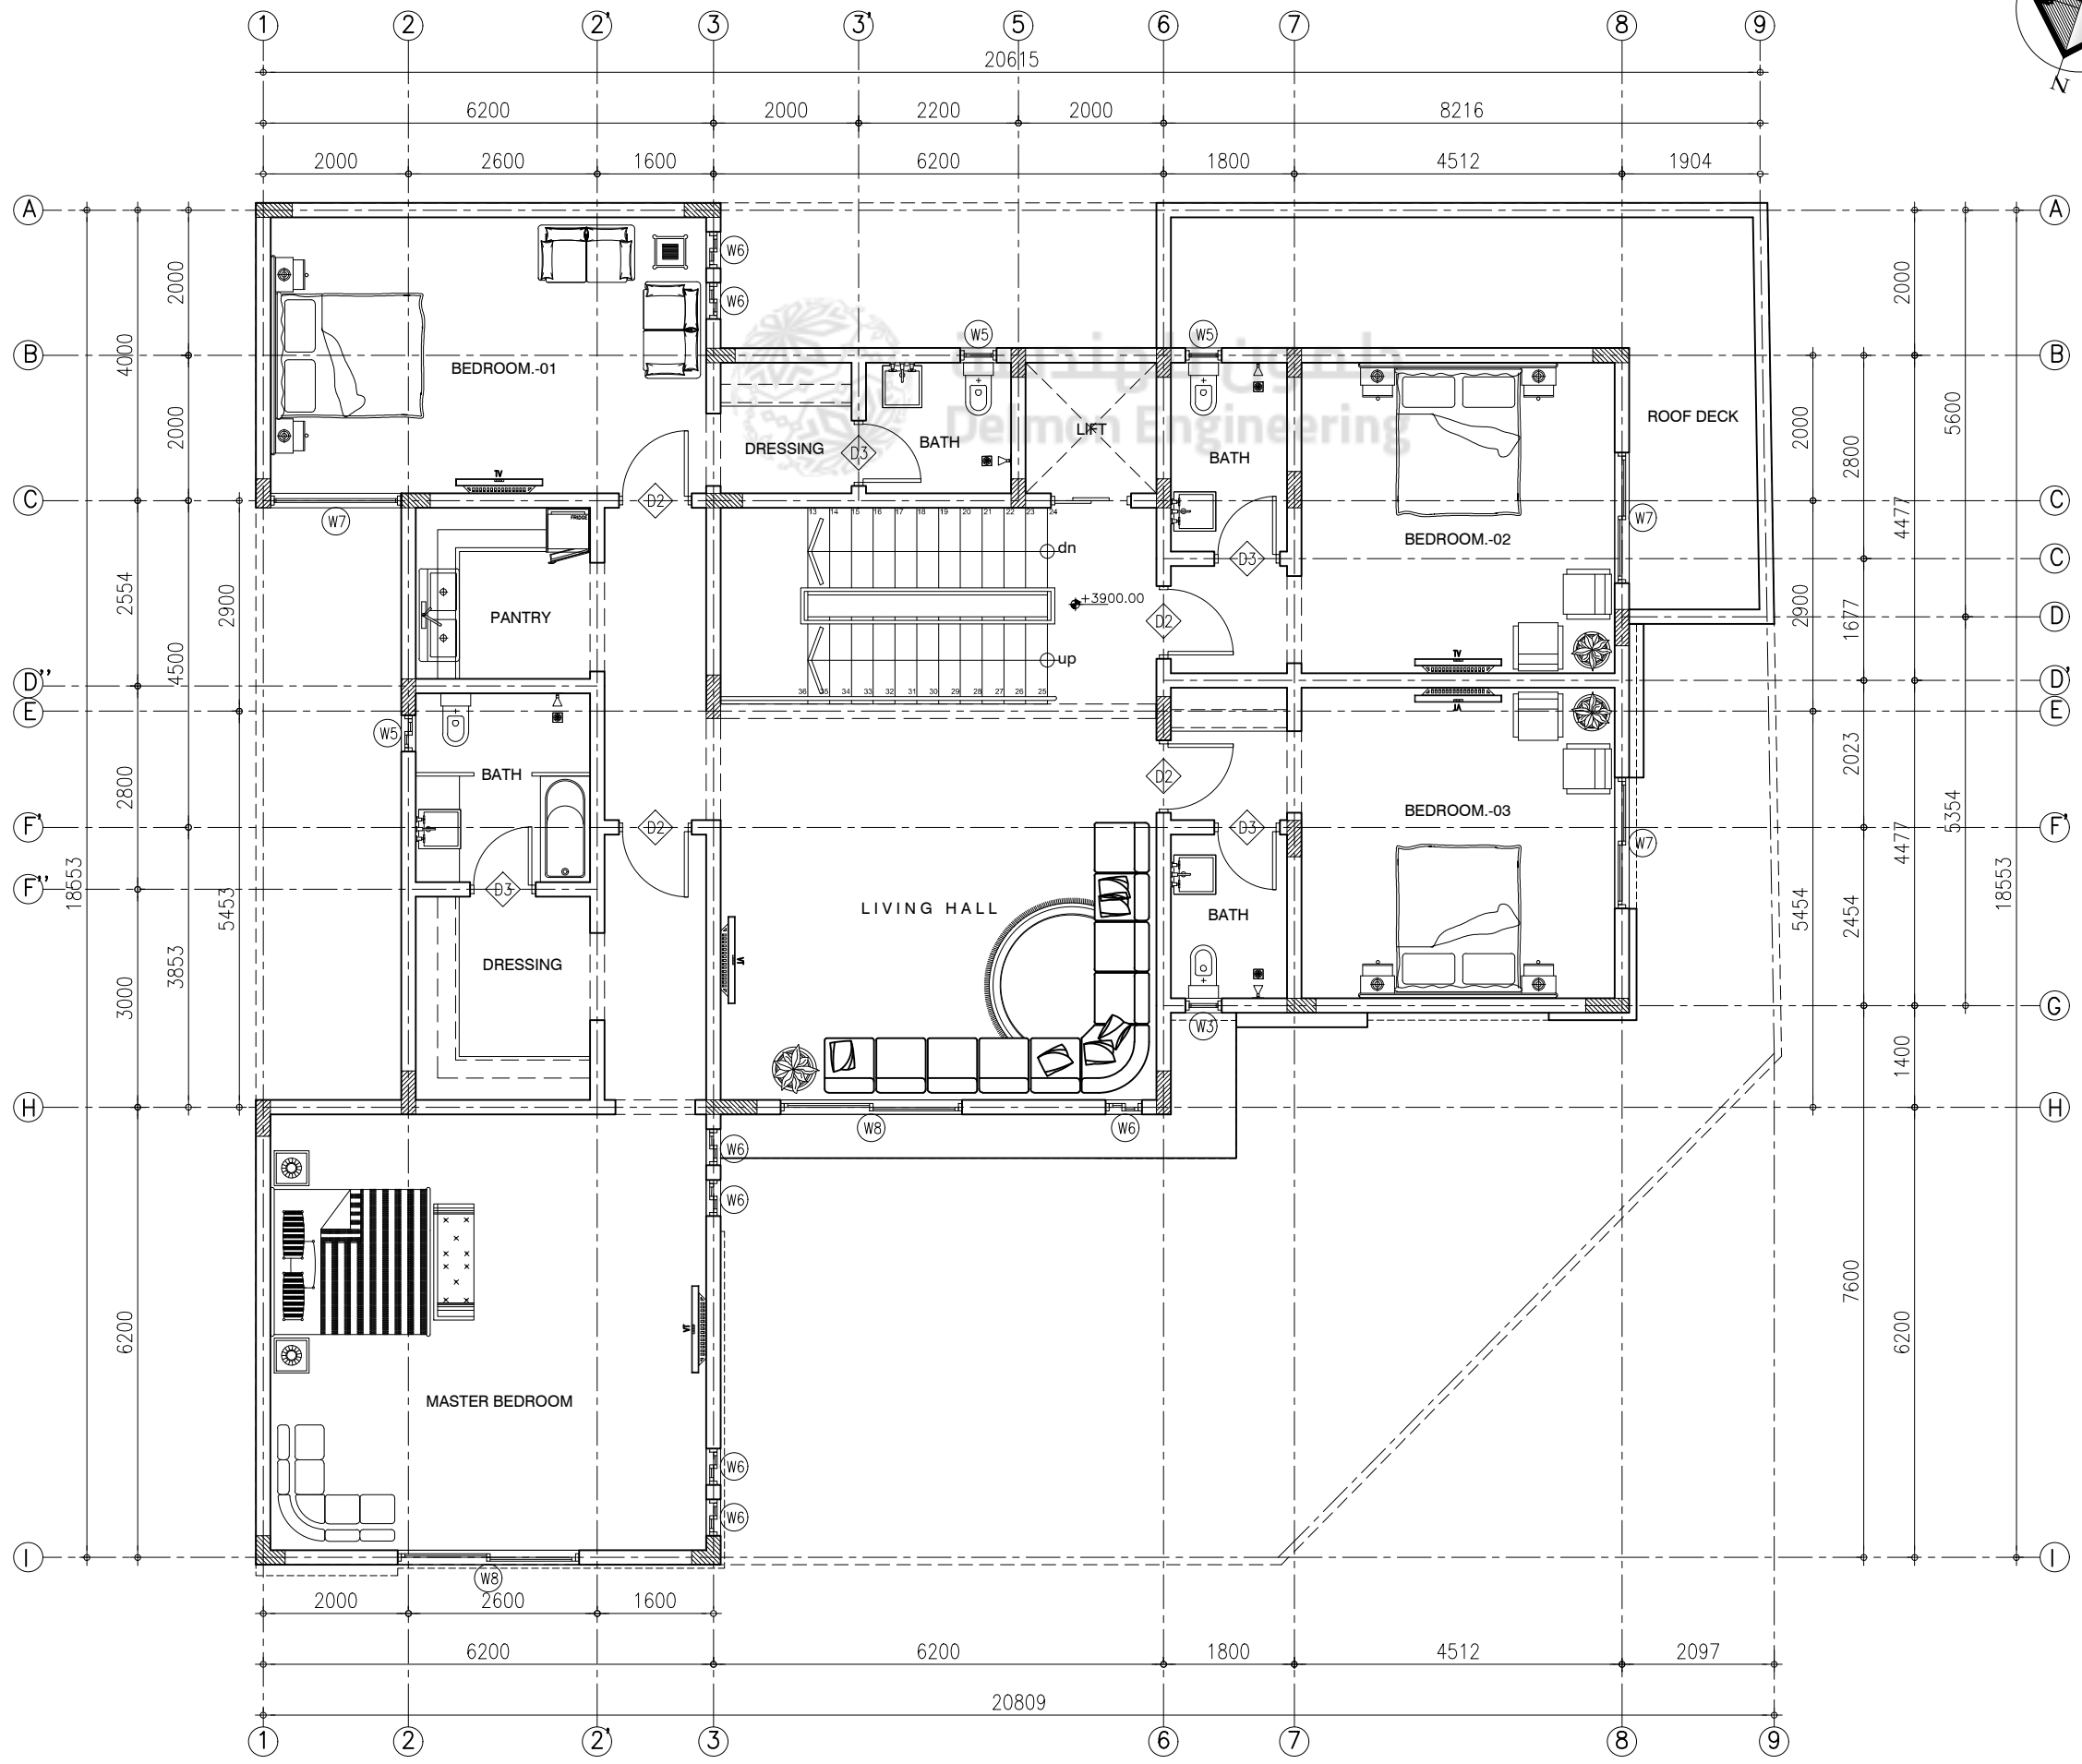


REFER TO DETAIL NO.1
SHEET-(TH-01)

REFER TO DETAIL NO.3
SHEET-(TH-01)

GROUND FLOOR PLAN

SCALE 1:100 MTS.

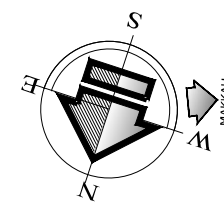

FIRST FLOOR PLAN
SCALE 1:100 MTS.