


GROUND FLOOR PLAN

SCALE 1:100 MTS.

REFER TO DETAIL NO.1 SHEET-(TH-01)

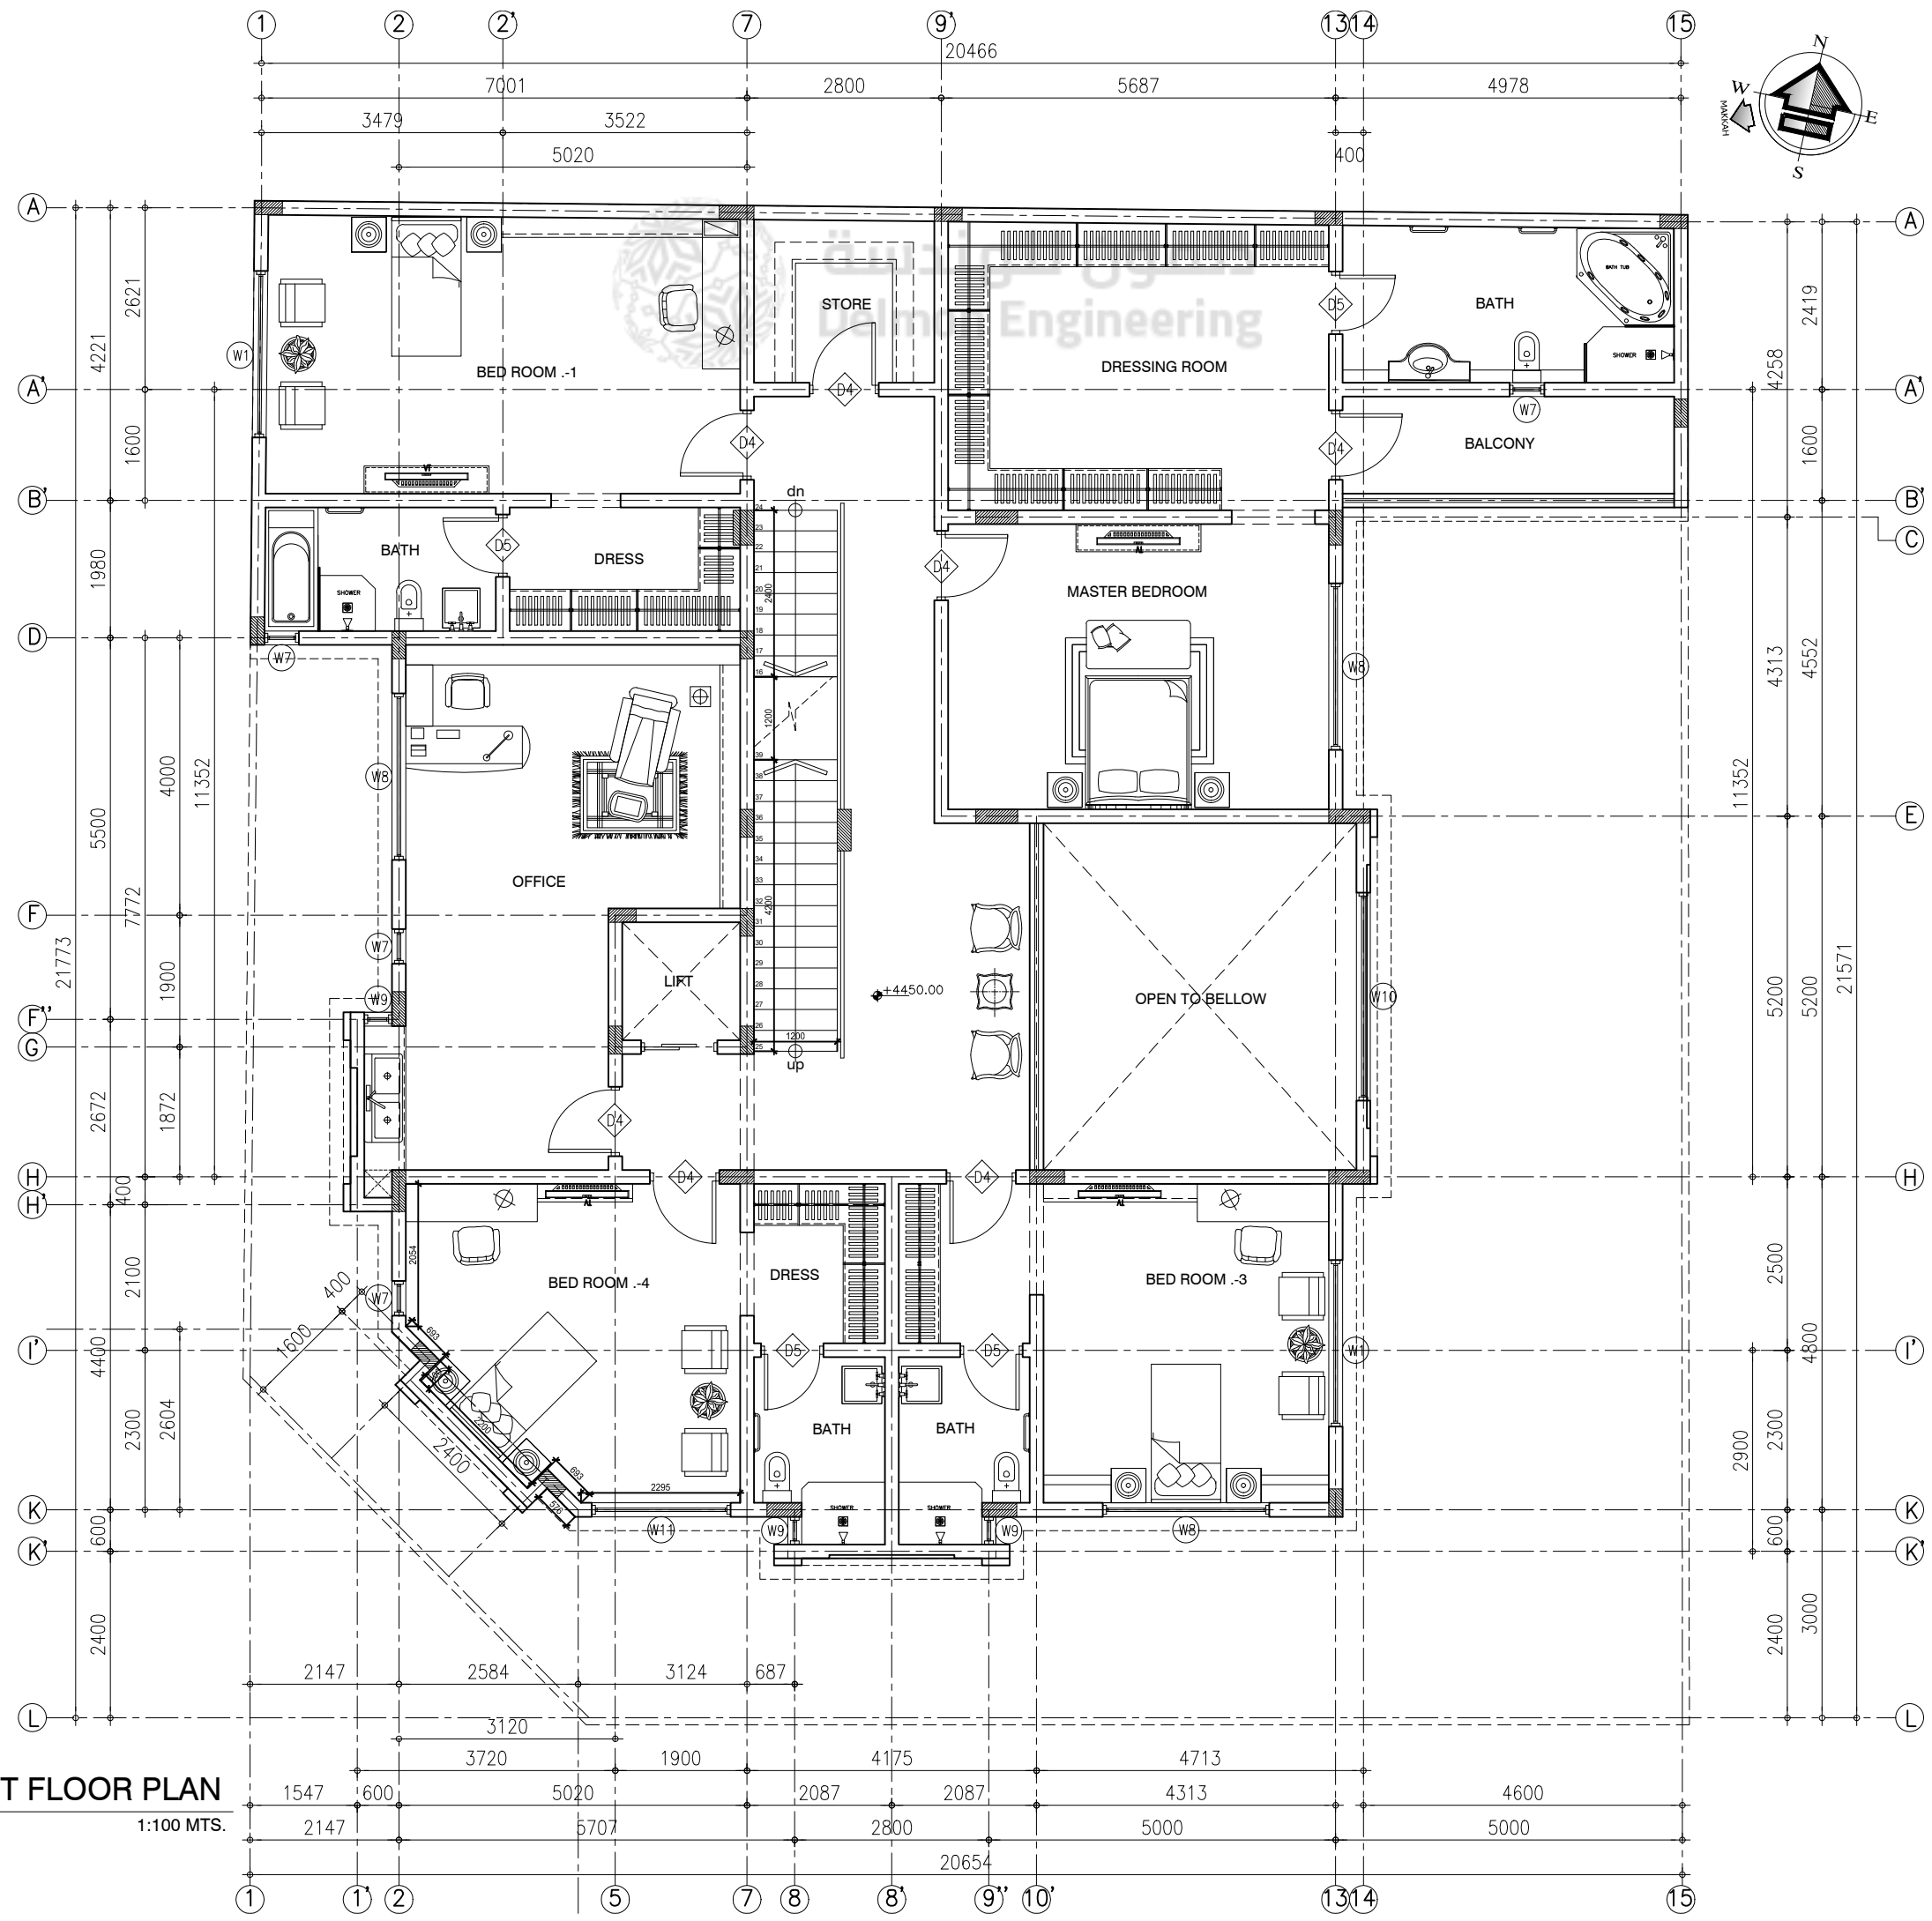

FIRST FLOOR PLAN

SCALE 1:100 MTS.

