
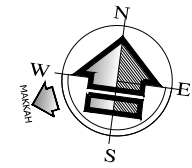



**GROUND FLOOR PLAN**  
 SCALE 1:100 MTS.

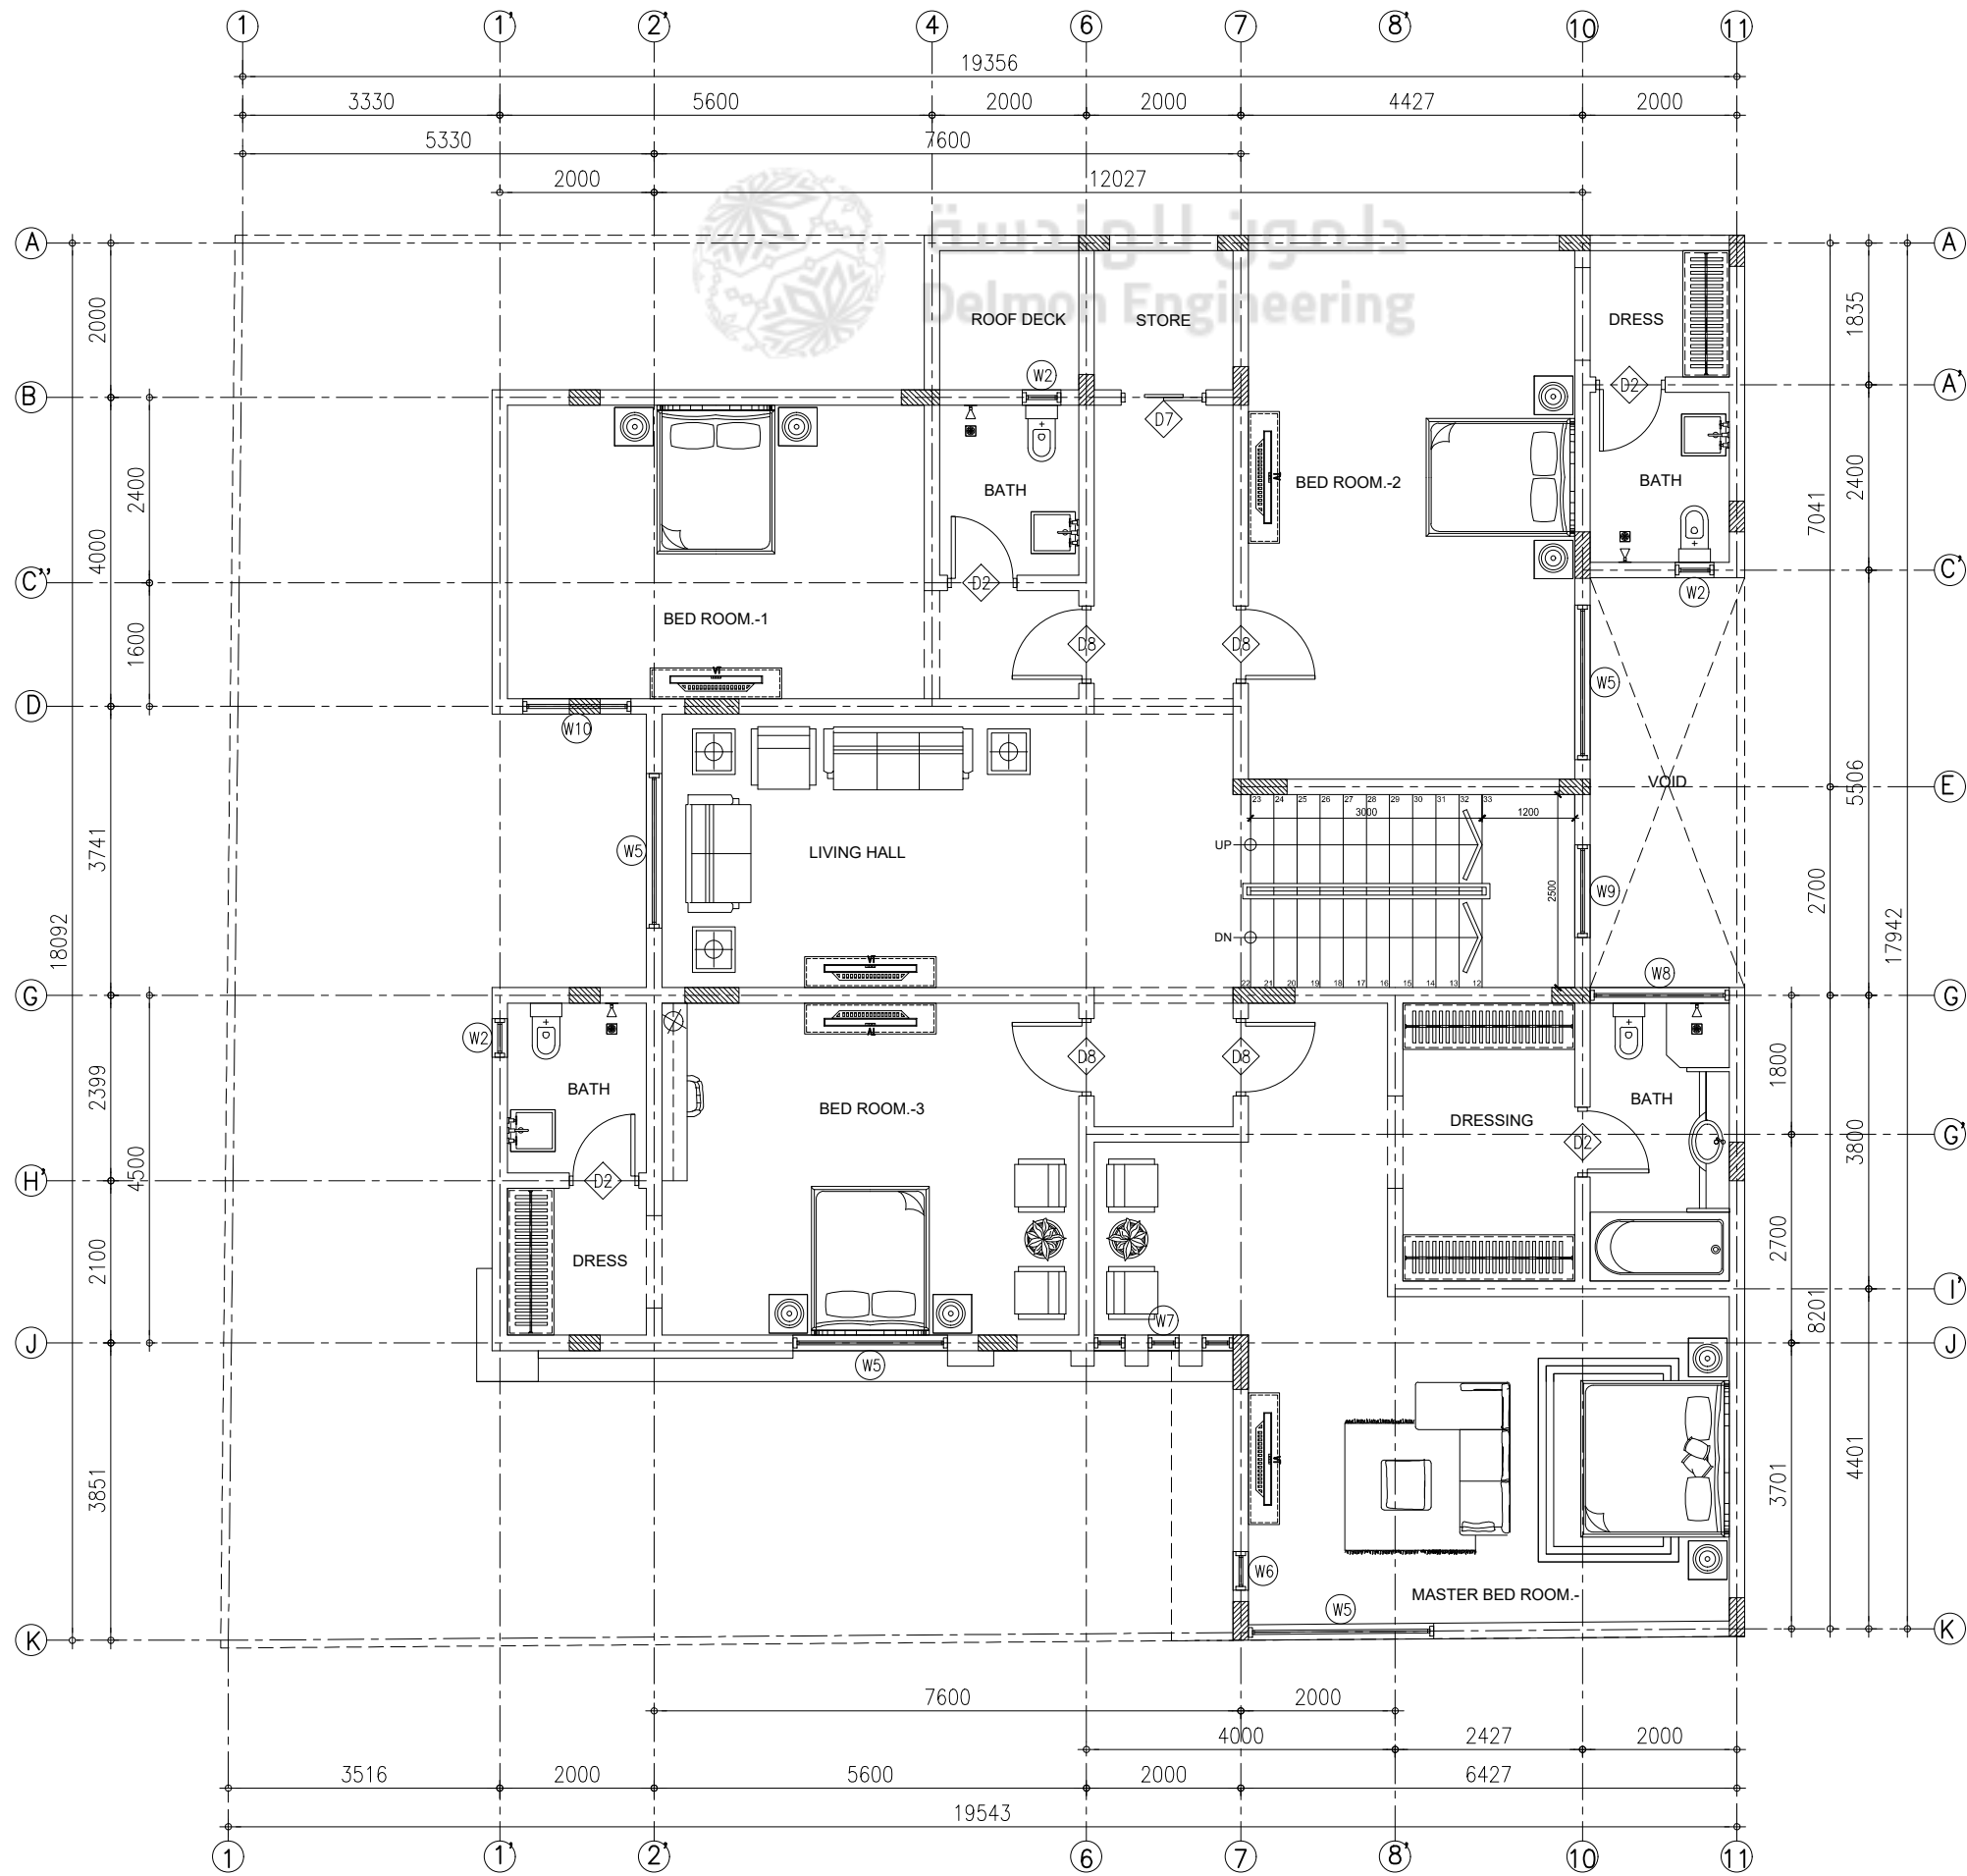

**FIRST FLOOR PLAN**  
 SCALE 1:100 MTS.