
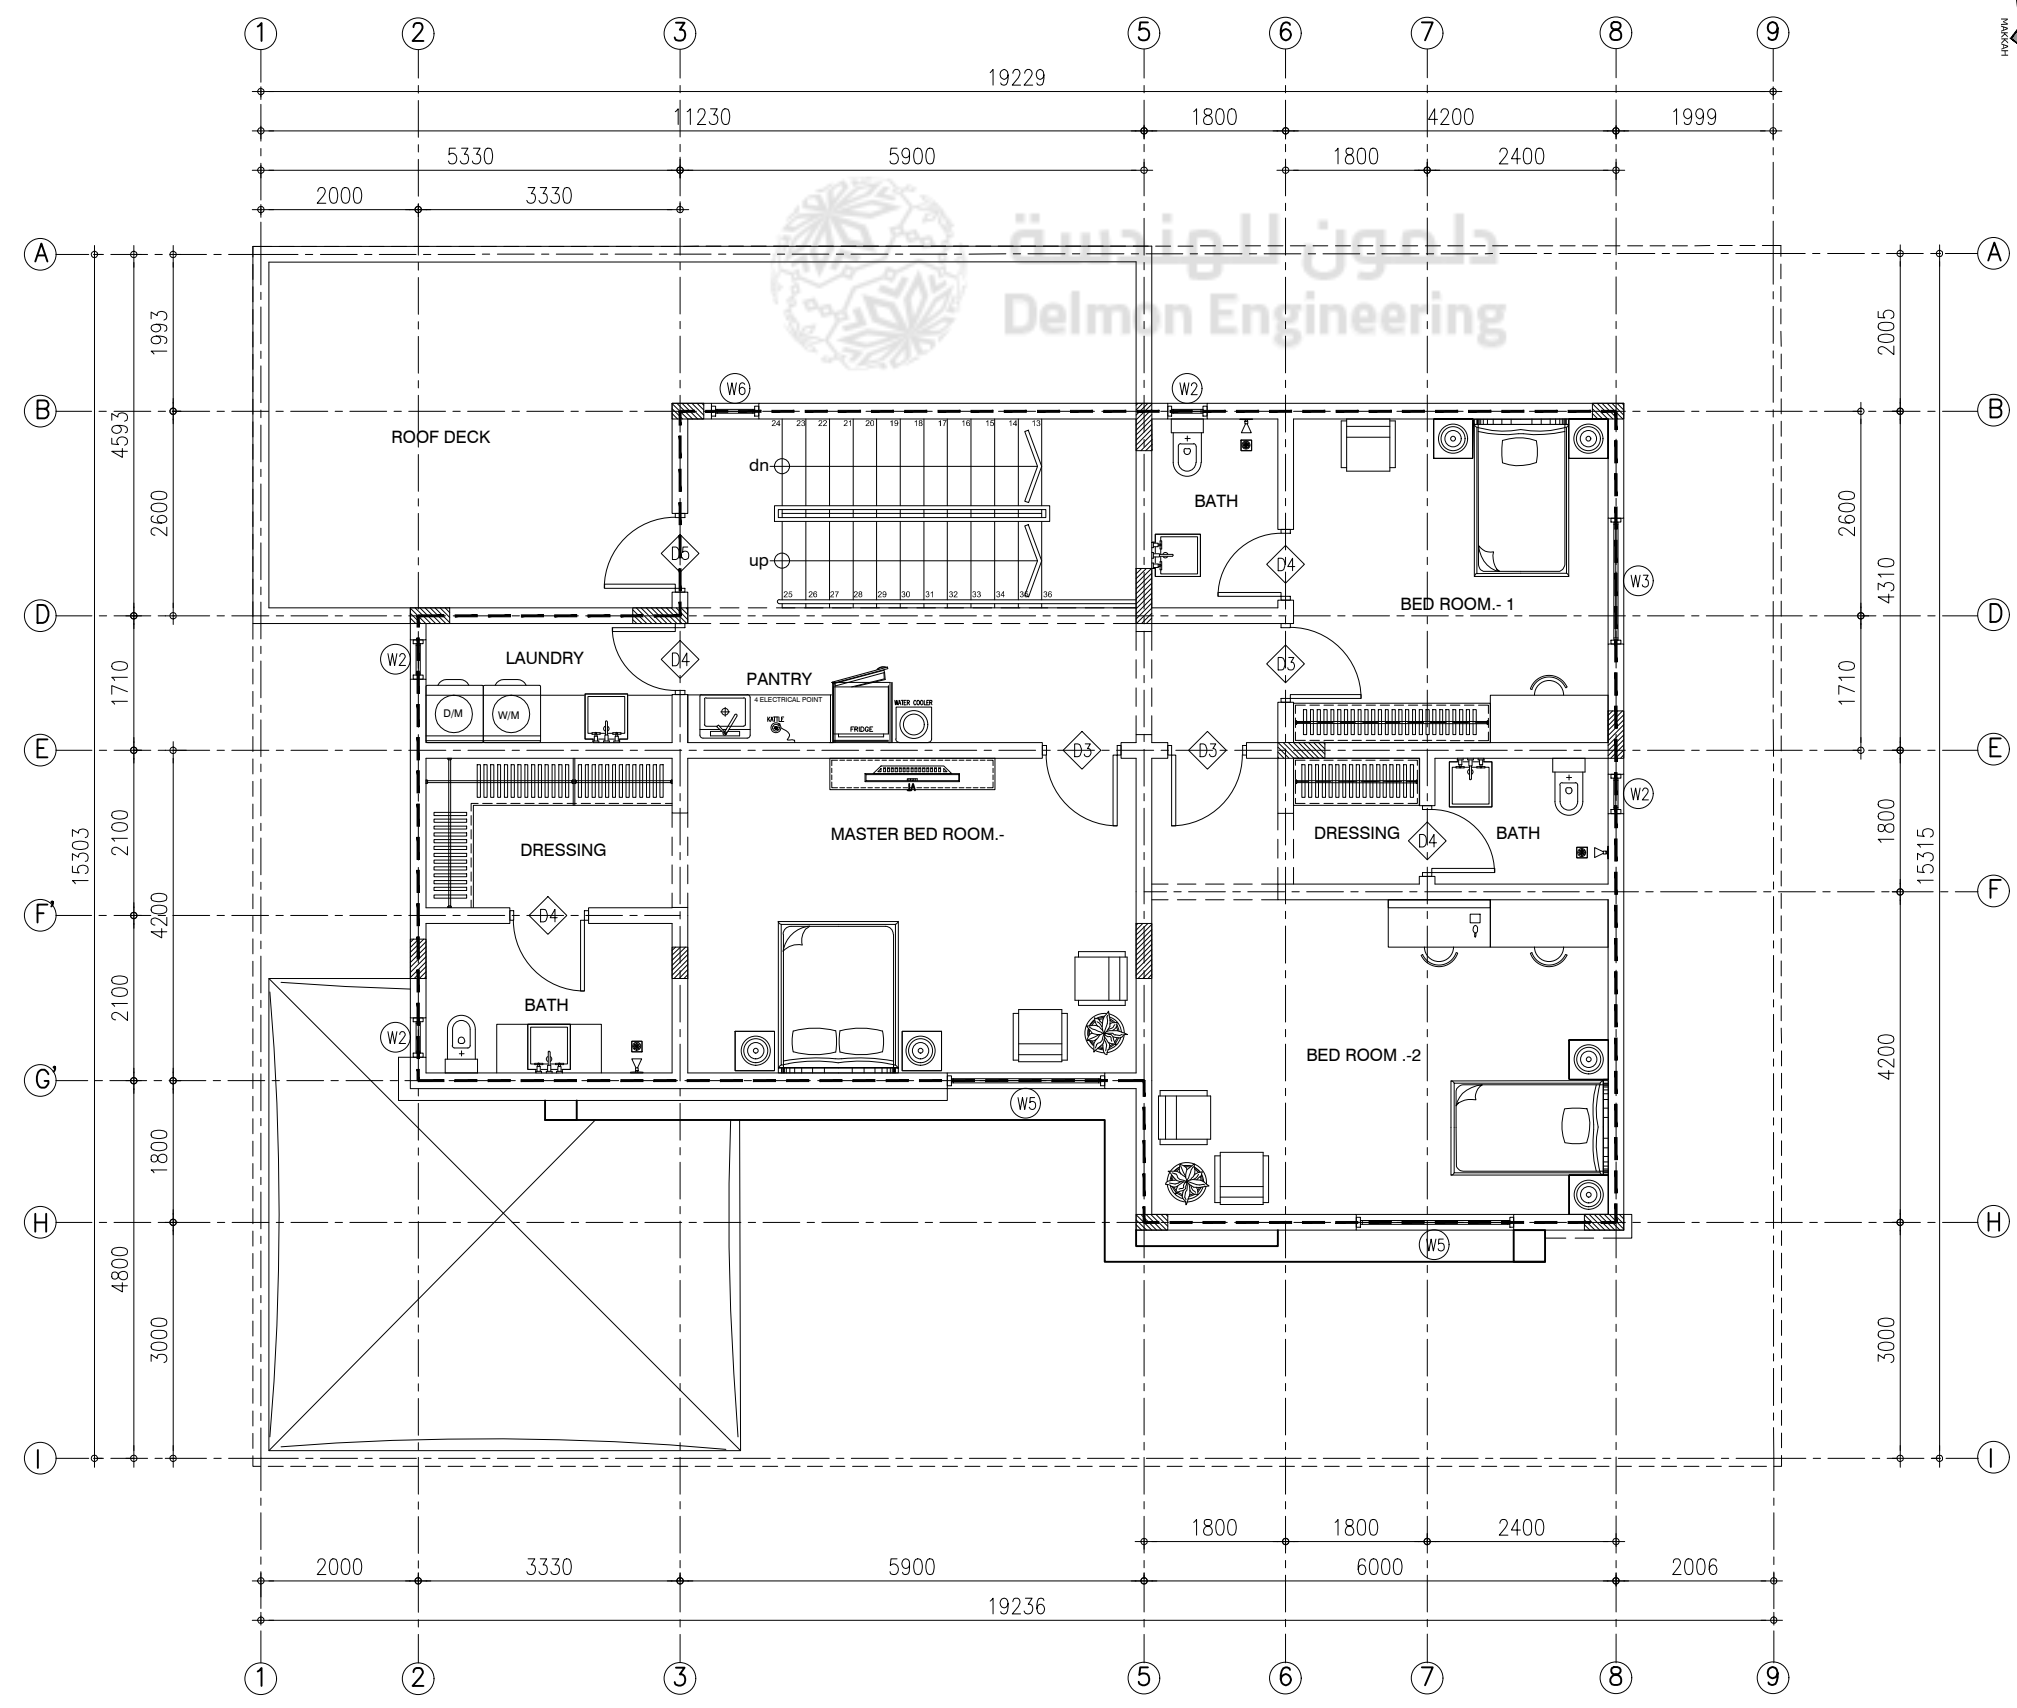


 **GROUND FLOOR PLAN**  
SCALE 1:100 MTS.

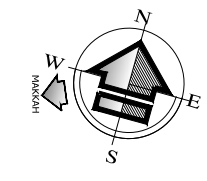

**FIRST FLOOR PLAN**  
SCALE 1:100 MTS.