



GROUND FLOOR PLAN

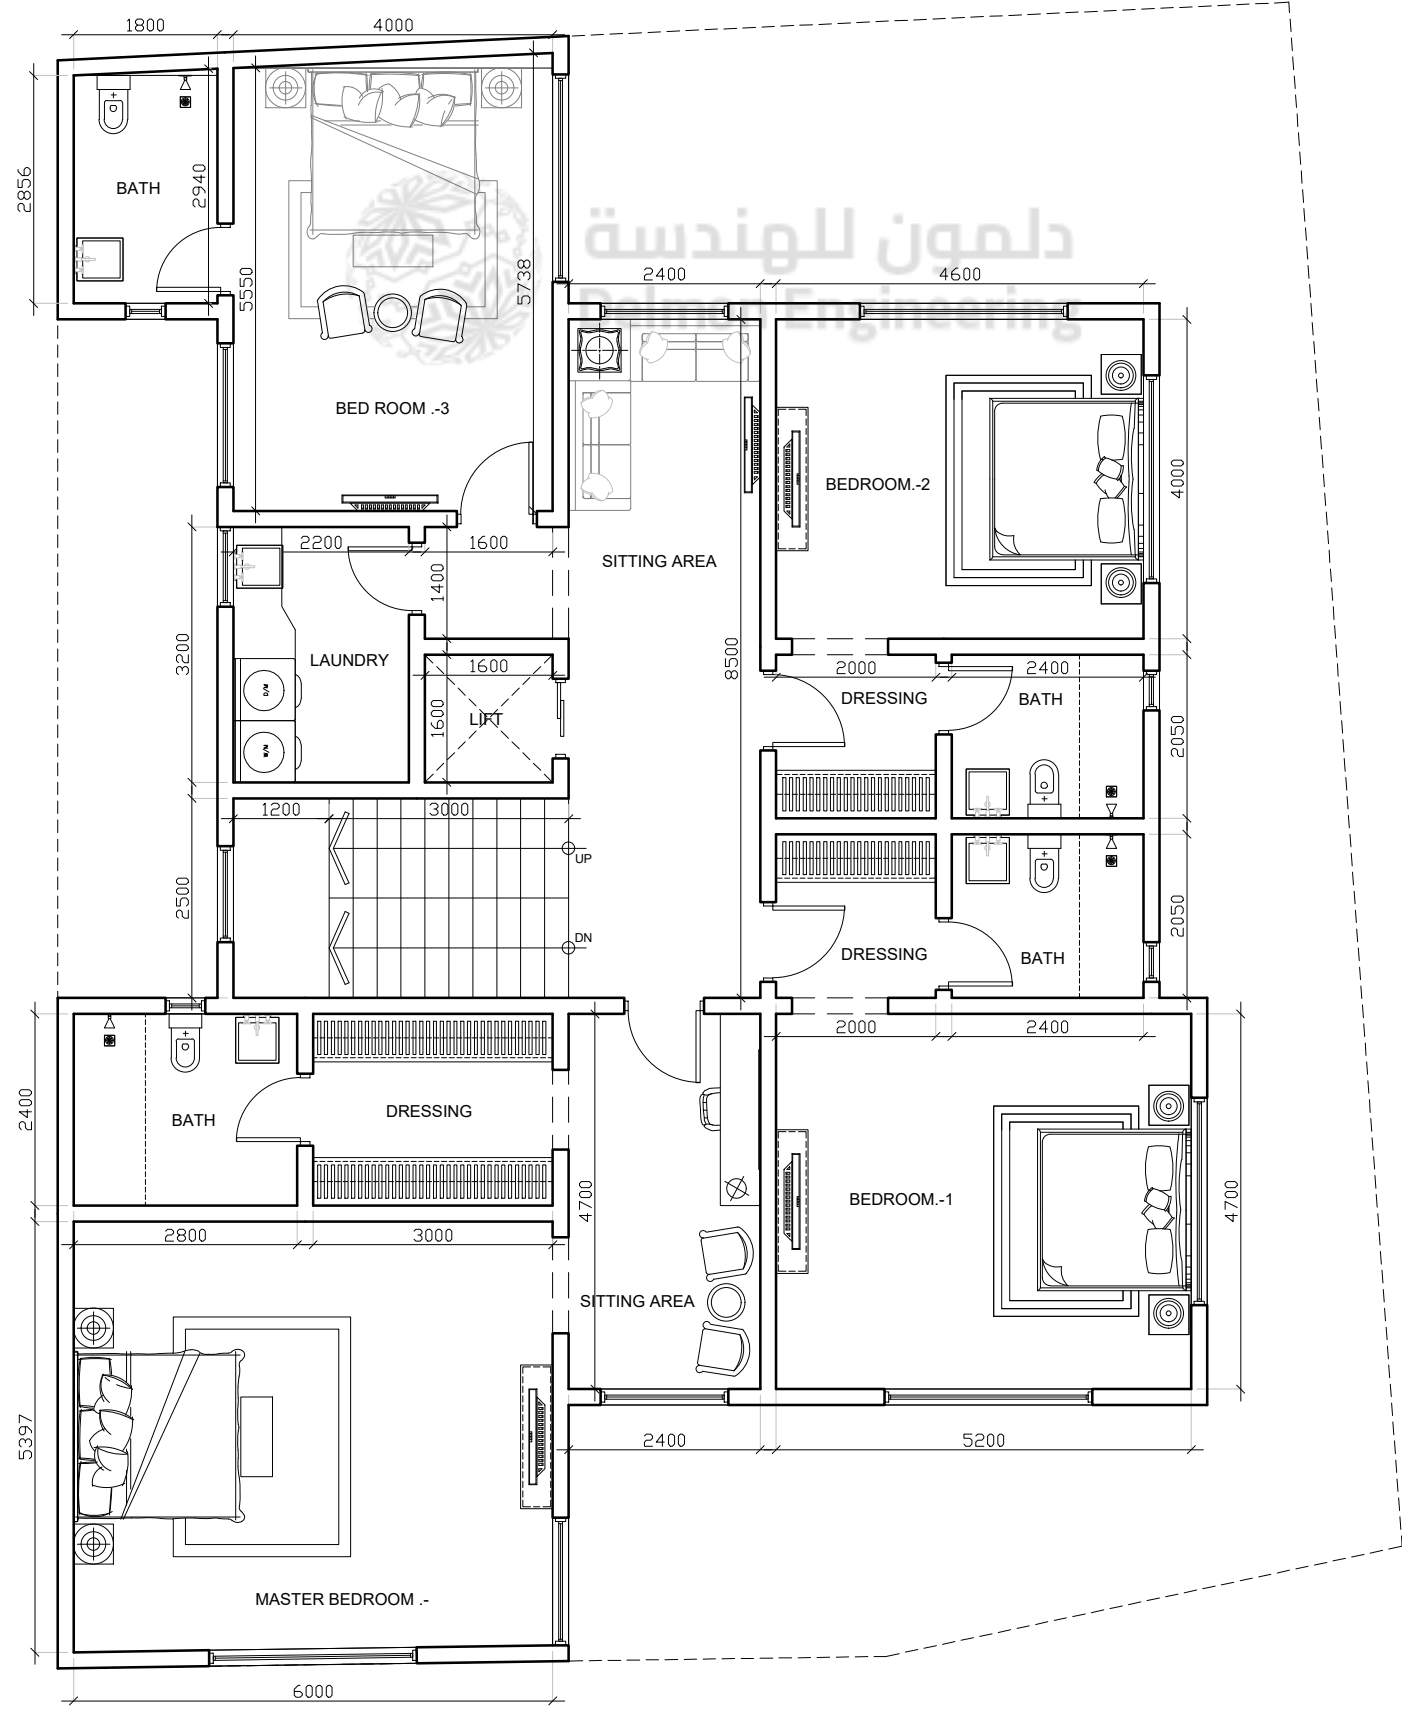

SCALE

1:100 MTS.

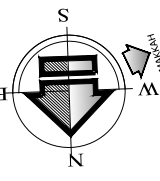

 **FIRST FLOOR PLAN**
SCALE 1:100 MTS.