


GROUND FLOOR PLAN

SCALE

1:100 MTS.

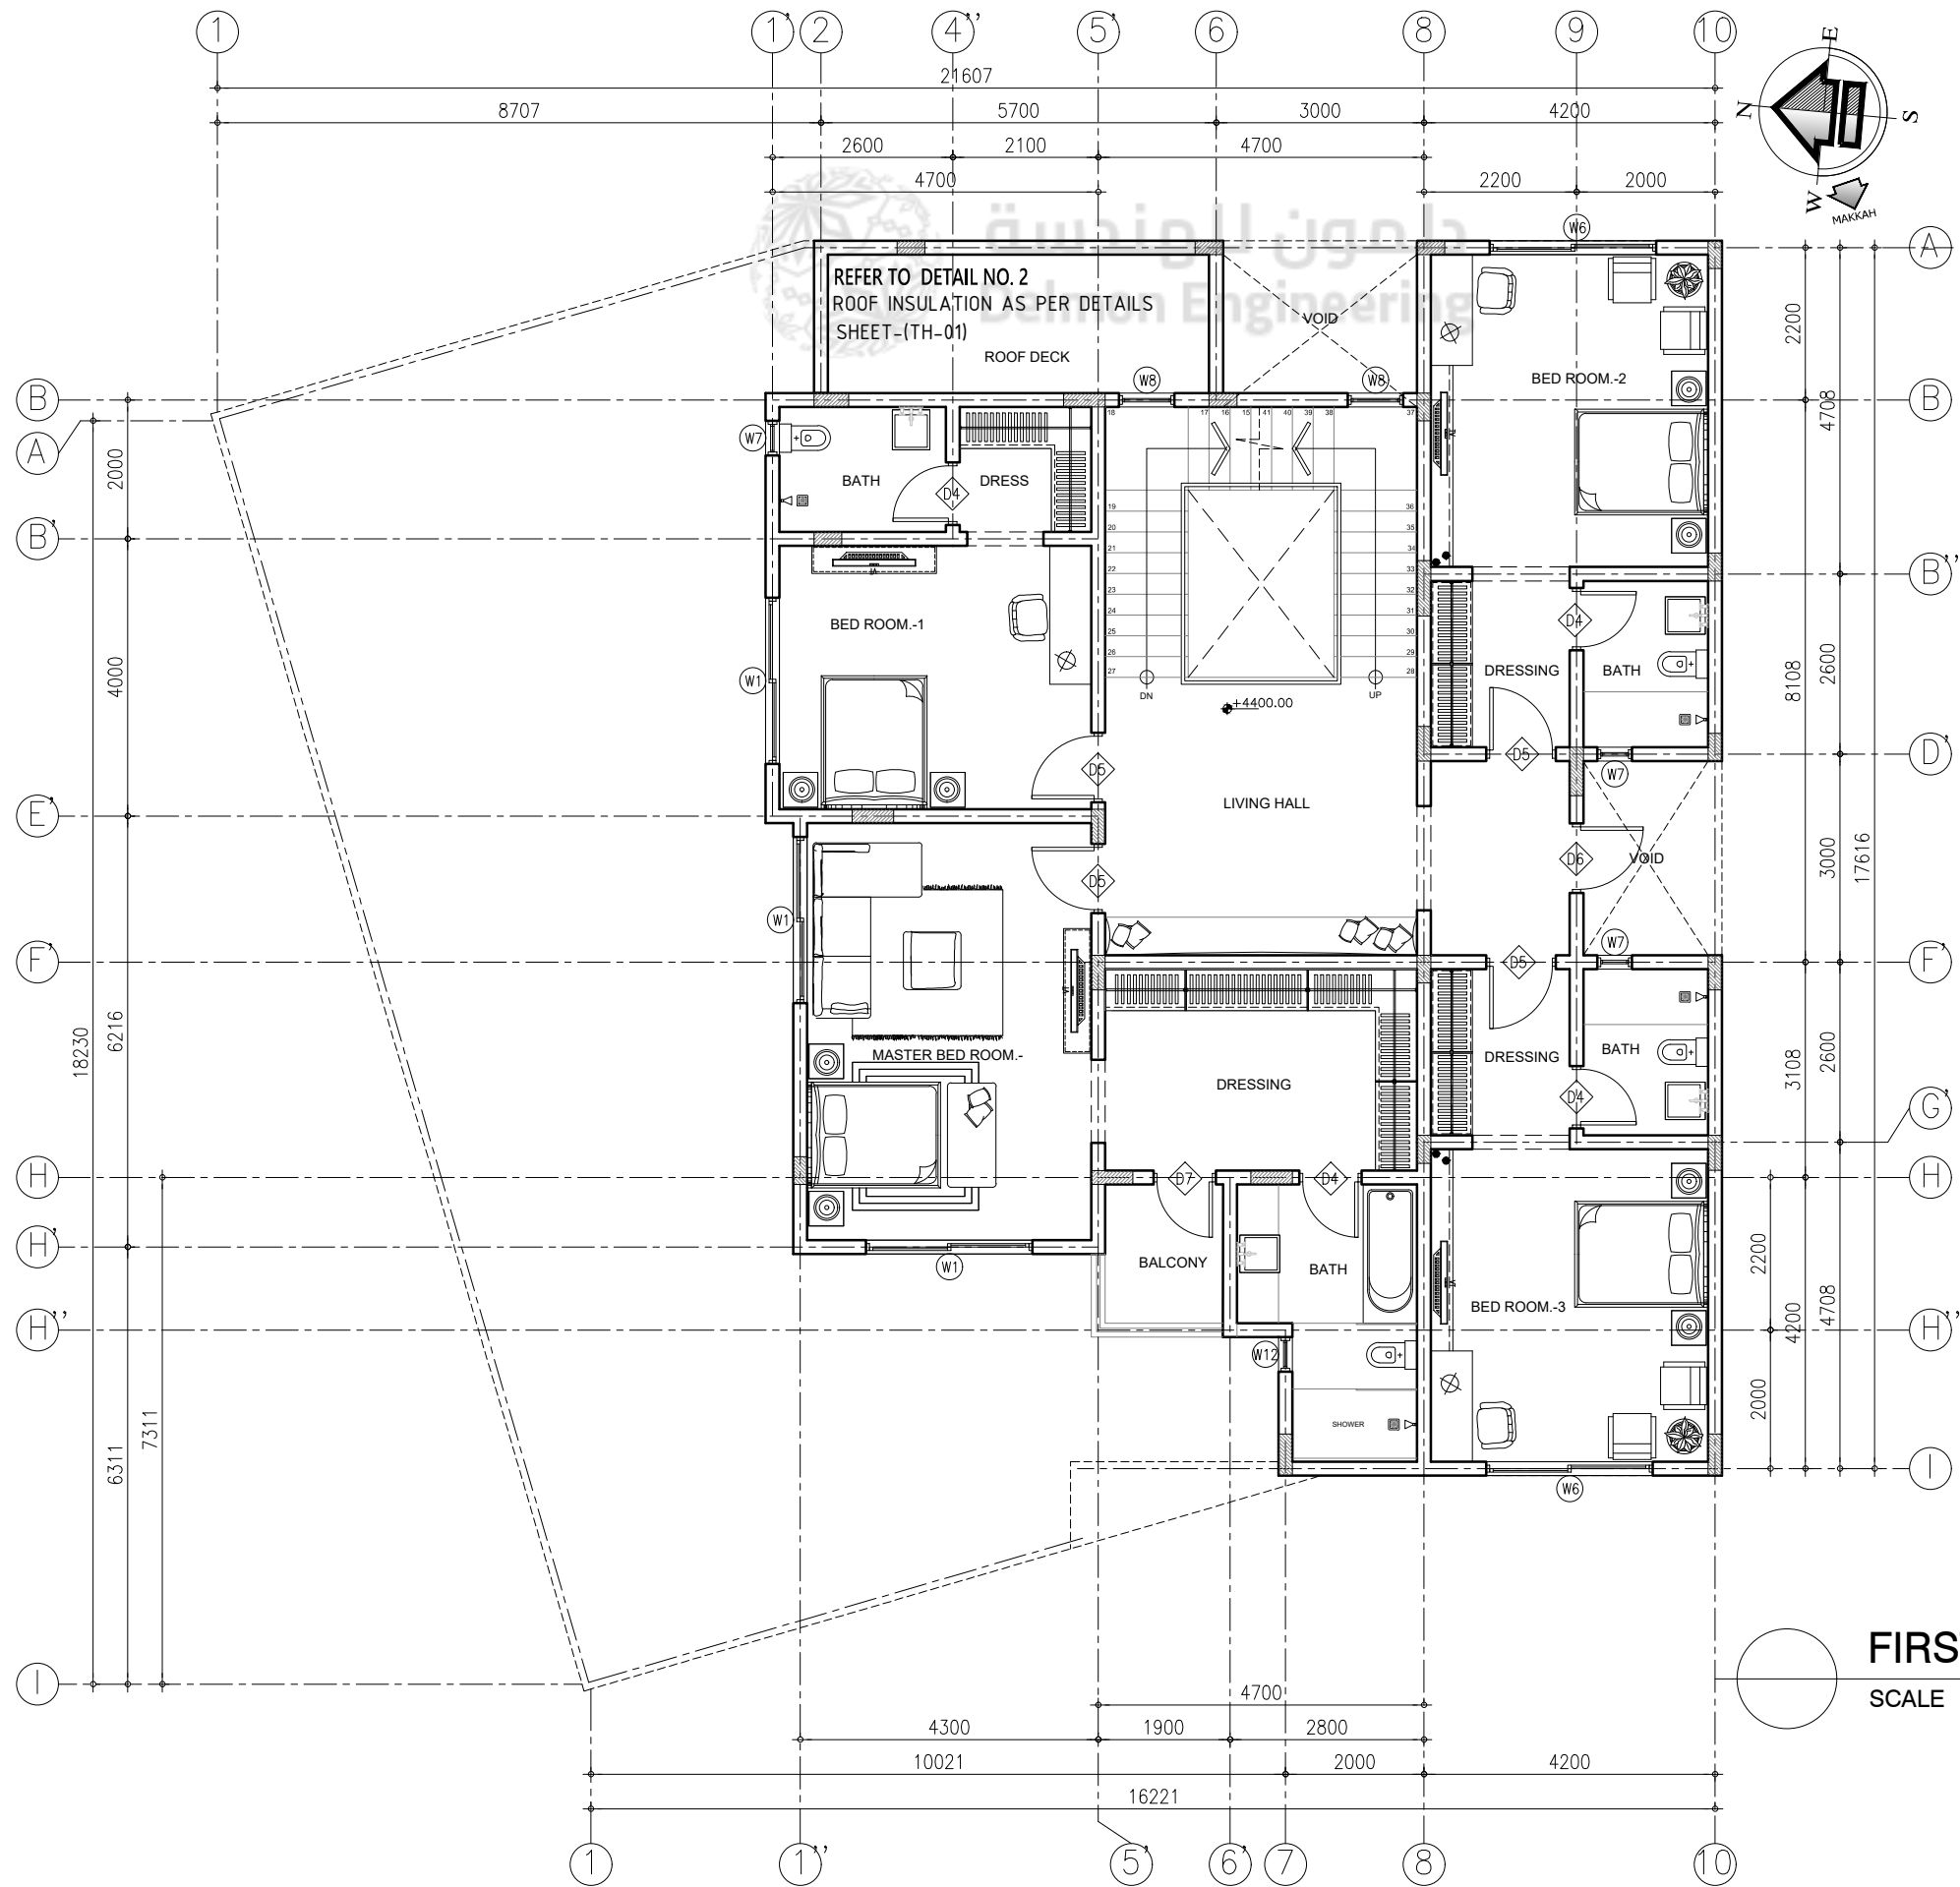

FIRST FLOOR PLAN

SCALE 1:100 MTS.