

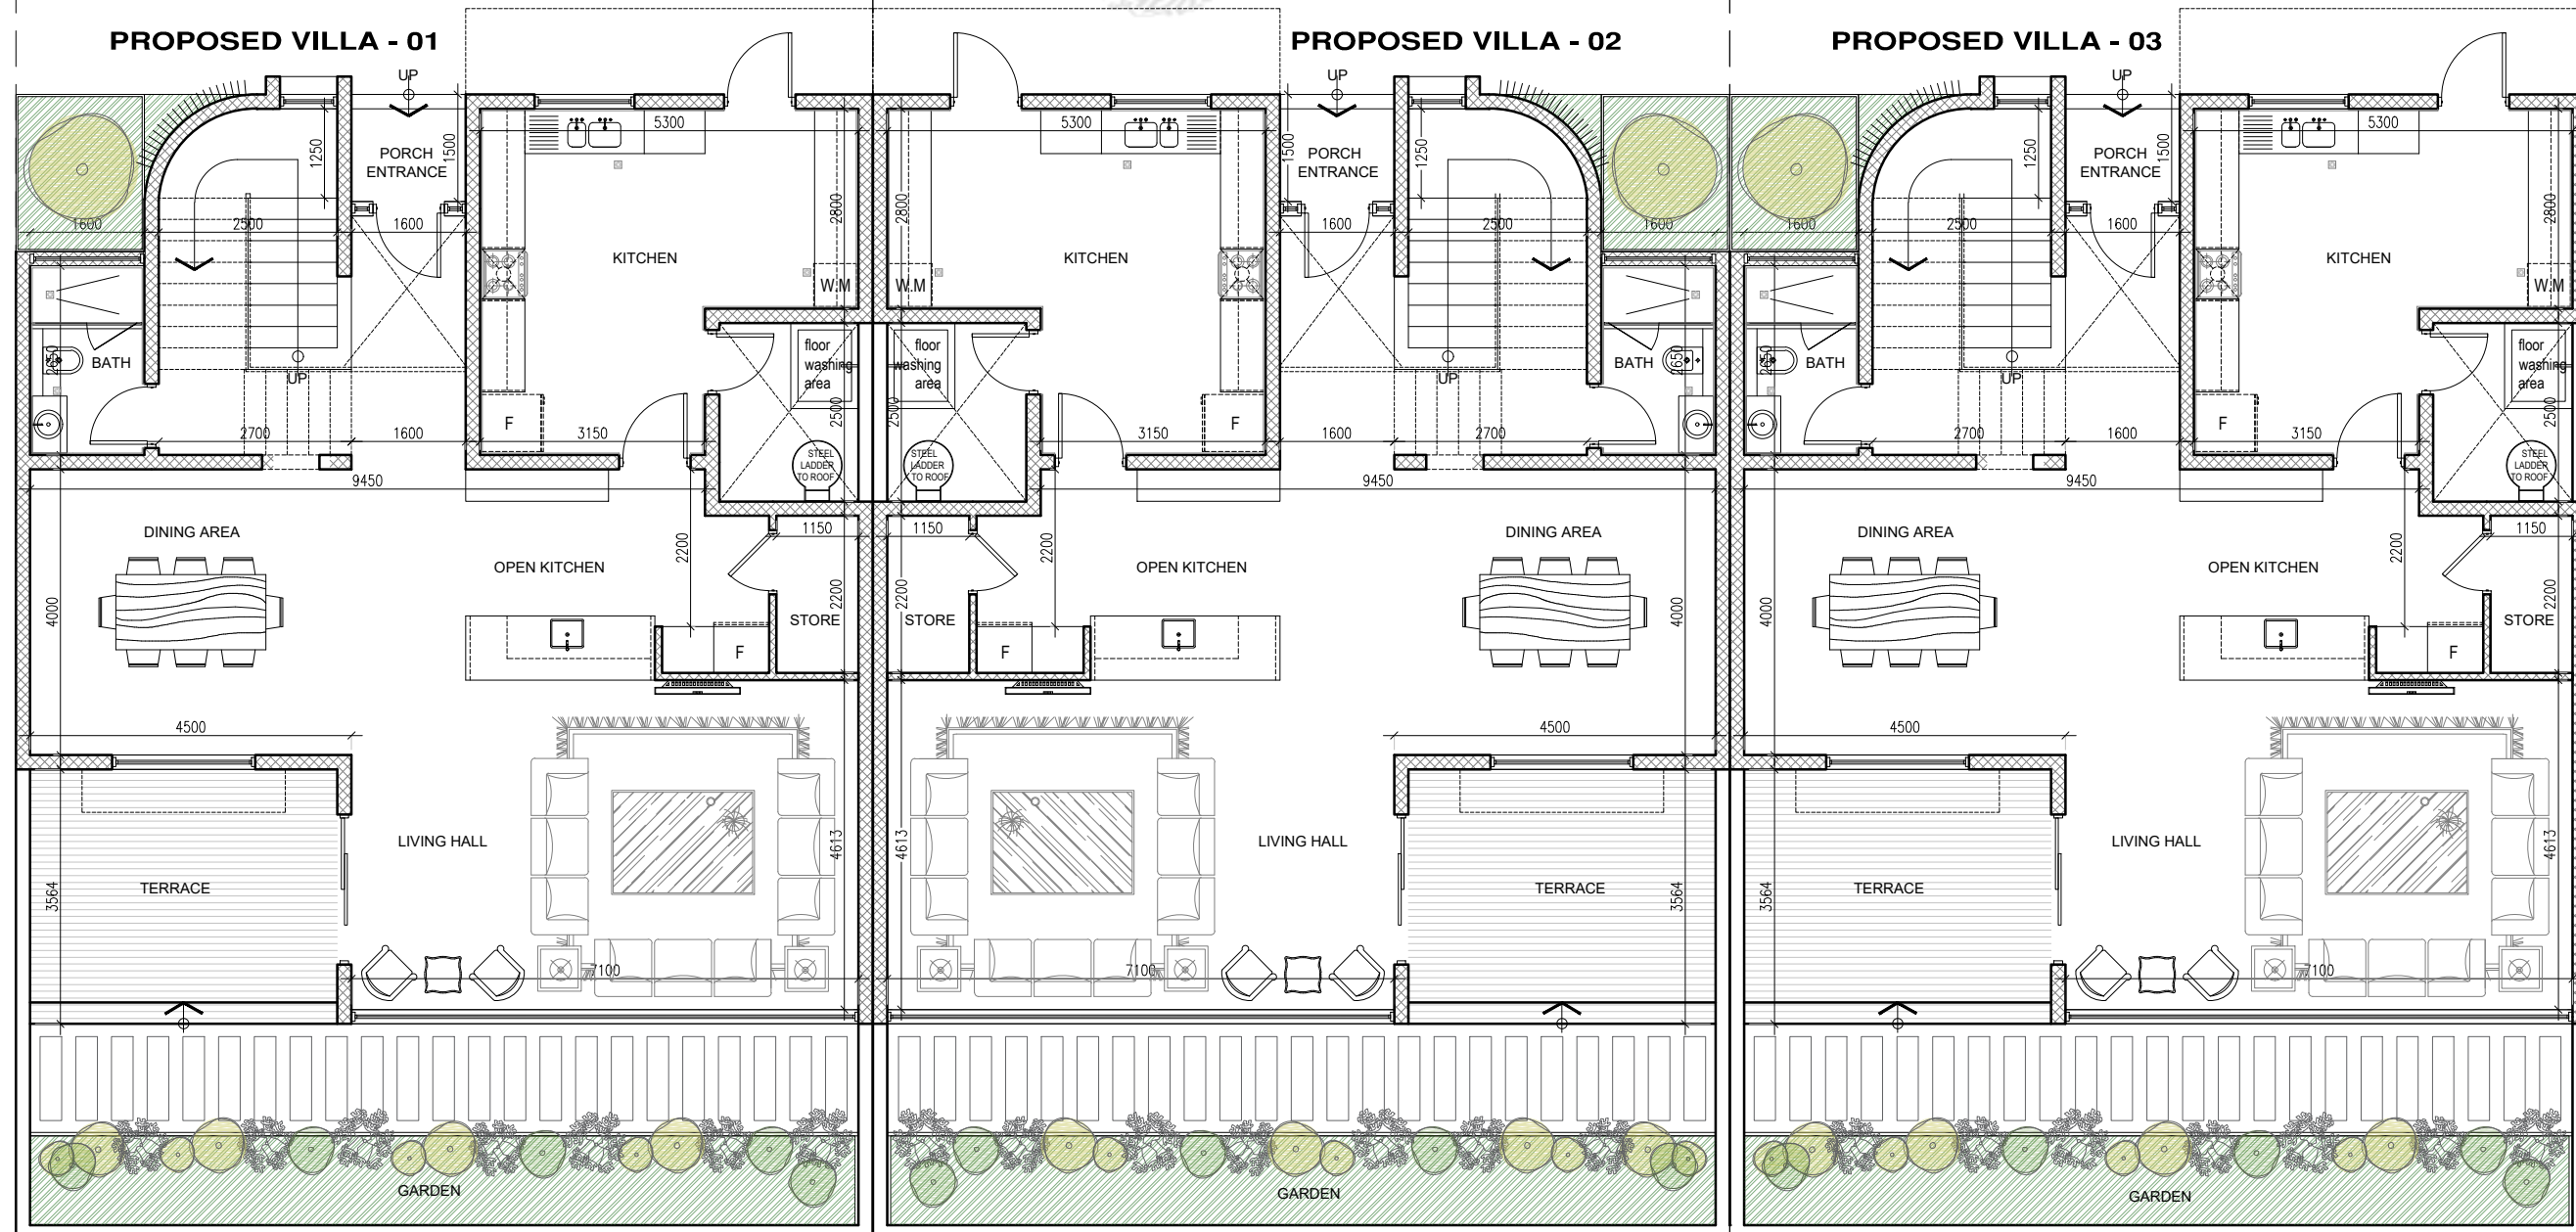


دلمون للهندسة
Delmon Engineering

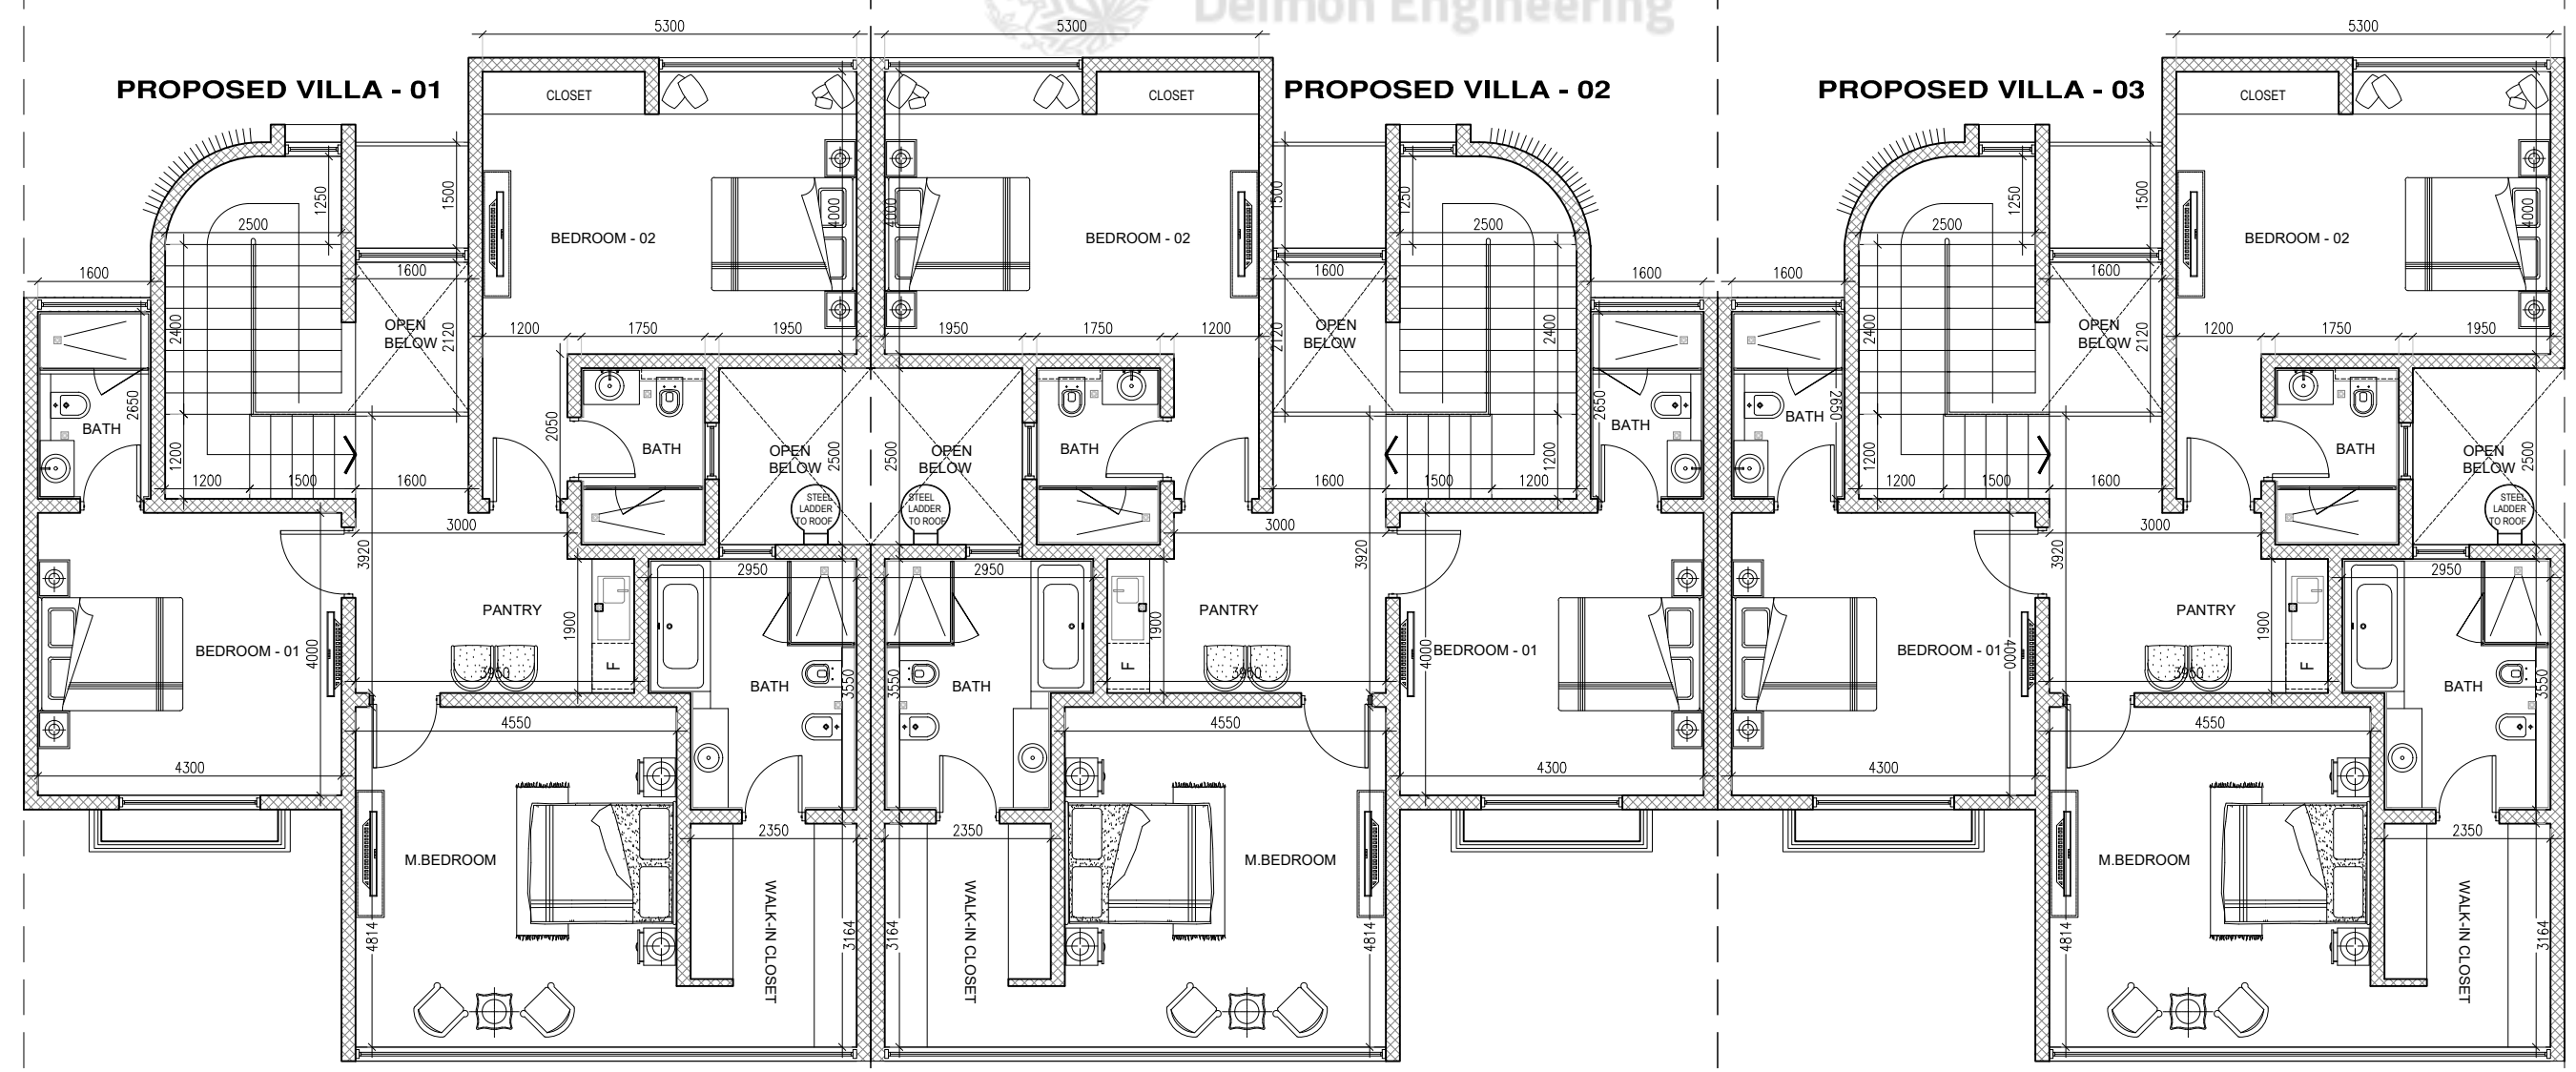

GROUND FLOOR PLAN
SCALE 1:100 MTS.

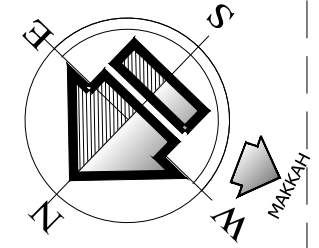

FIRST FLOOR PLAN
SCALE 1:100 MTS.