
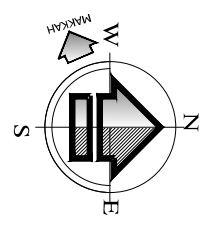


**GROUND FLOOR PLAN**  
SCALE 1:100 MTS.

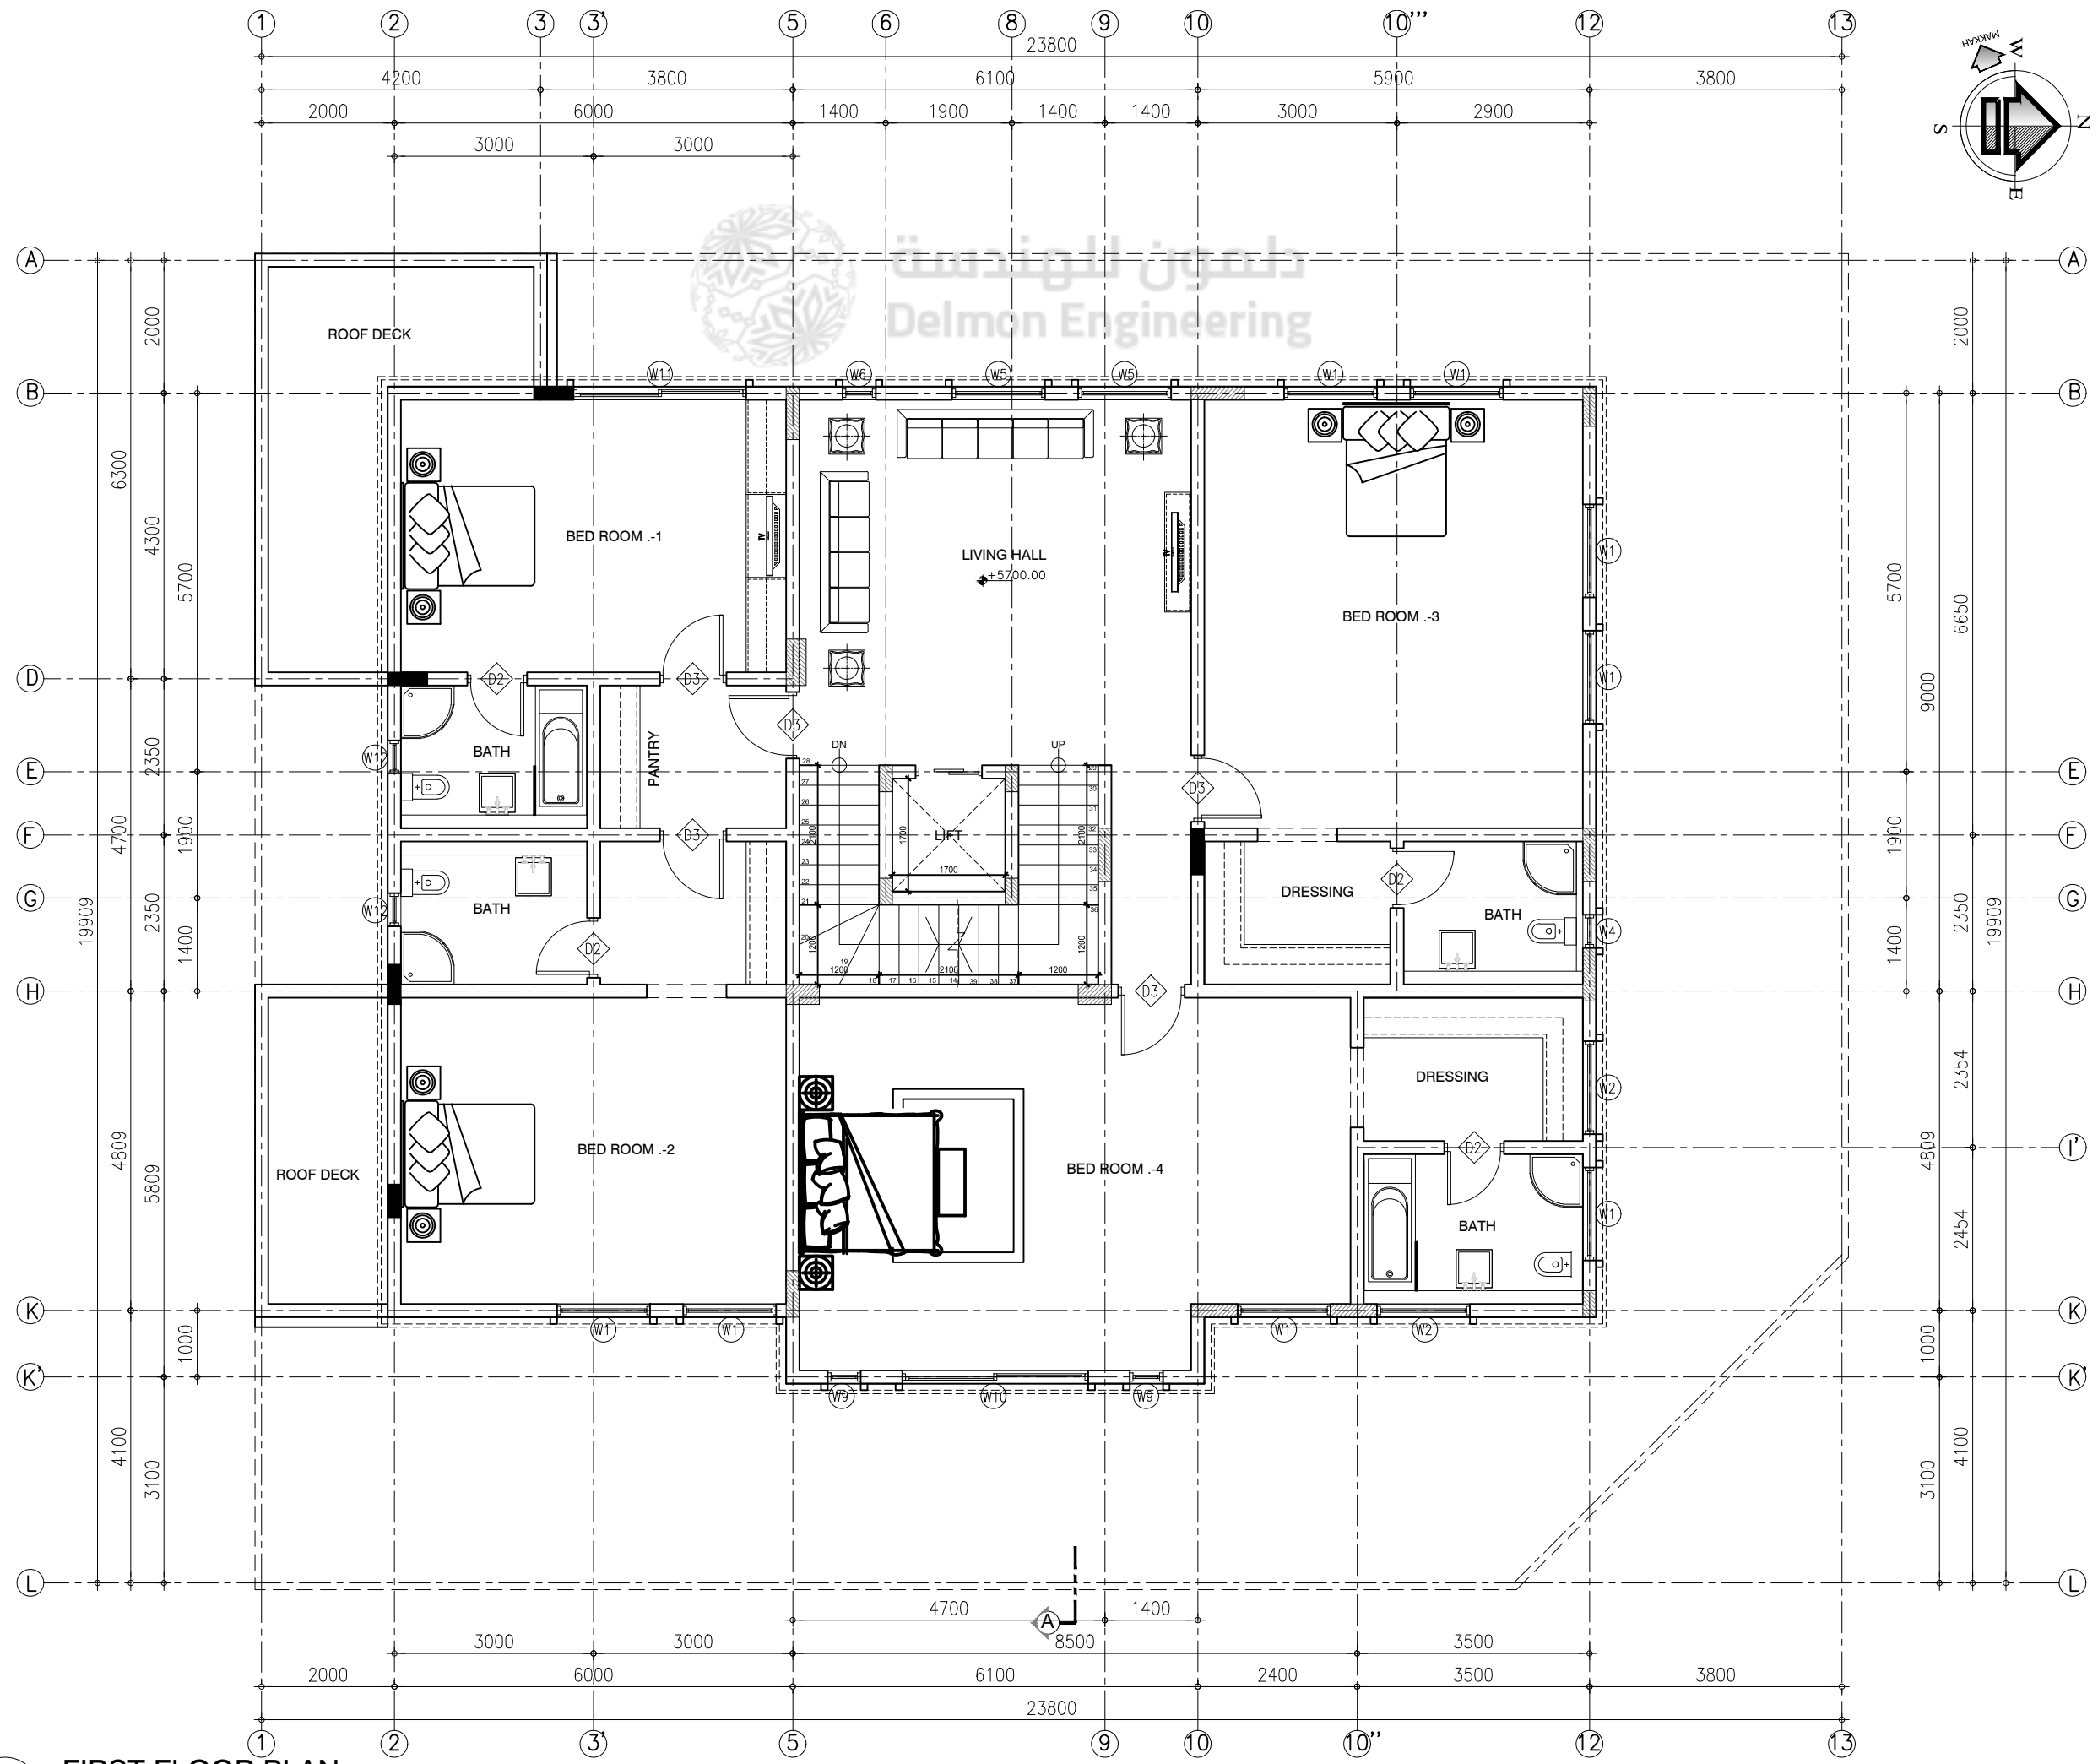

طعمون الهندسة  
Delmon Engineering

**FIRST FLOOR PLAN**

SCALE 1:100 MTS.