

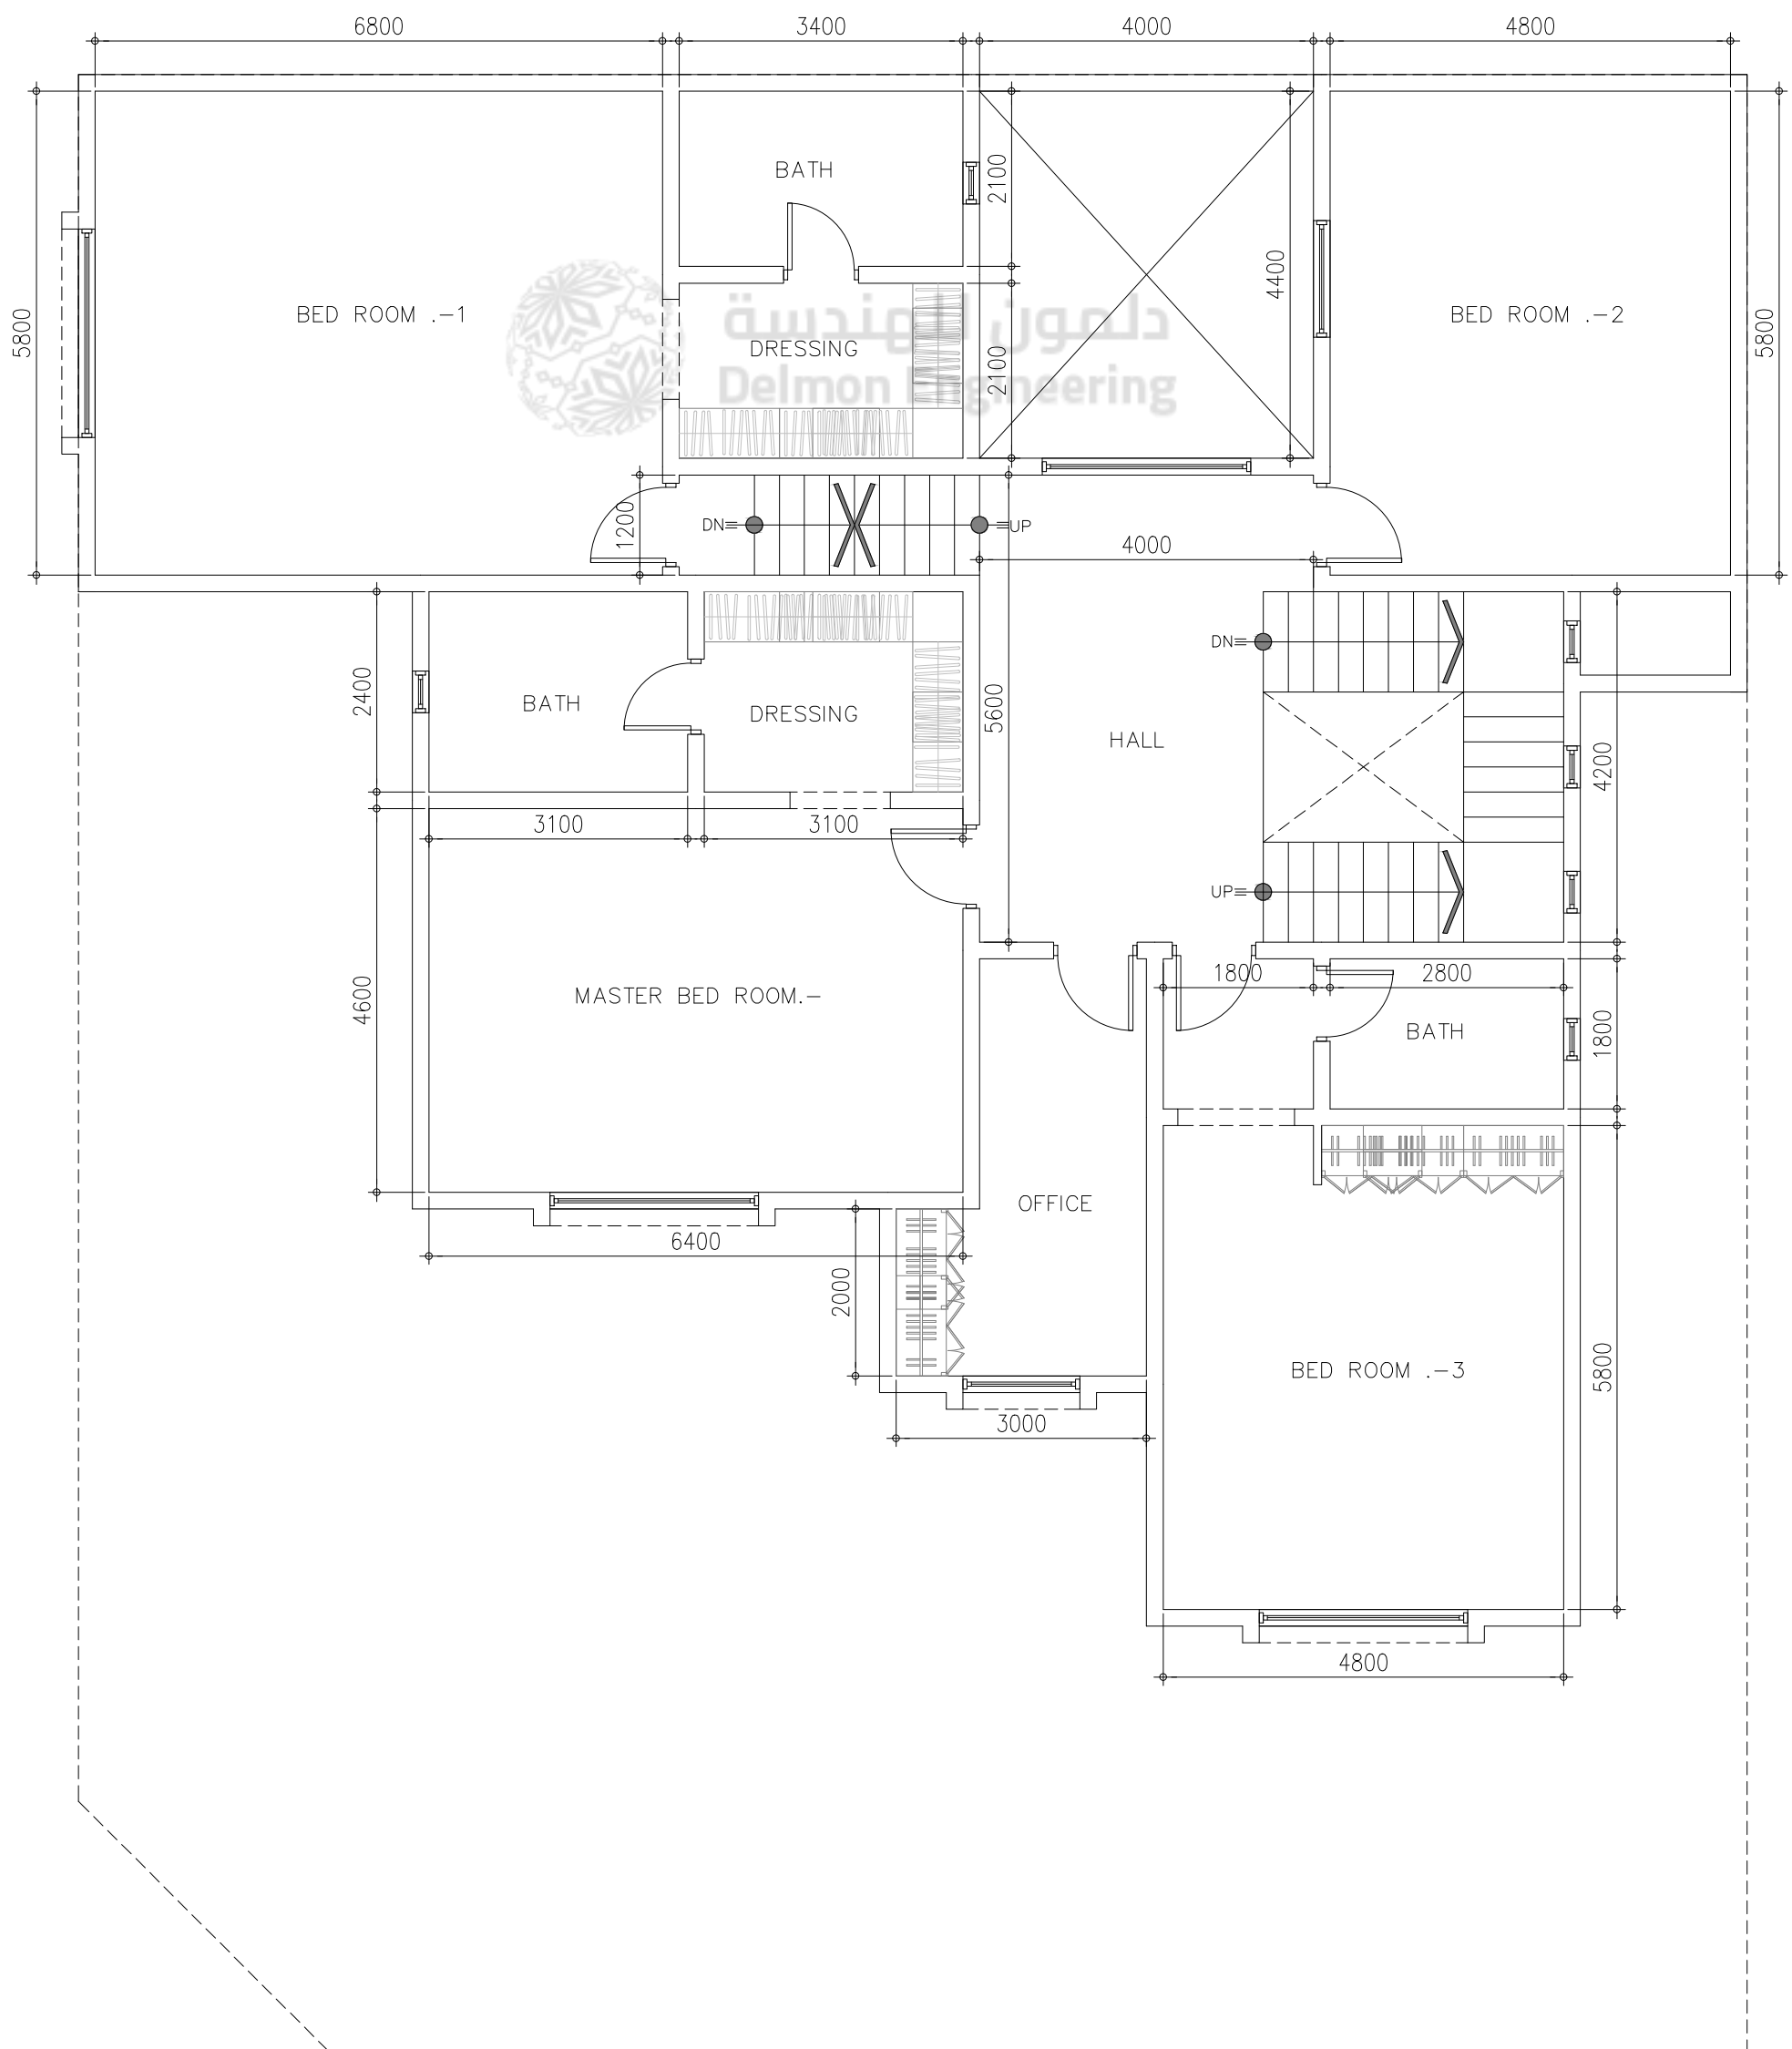



GROUND FLOOR PLAN
 SCALE 1:100 MTS.

 


FIRST FLOOR PLAN
 SCALE 1:100 MTS.

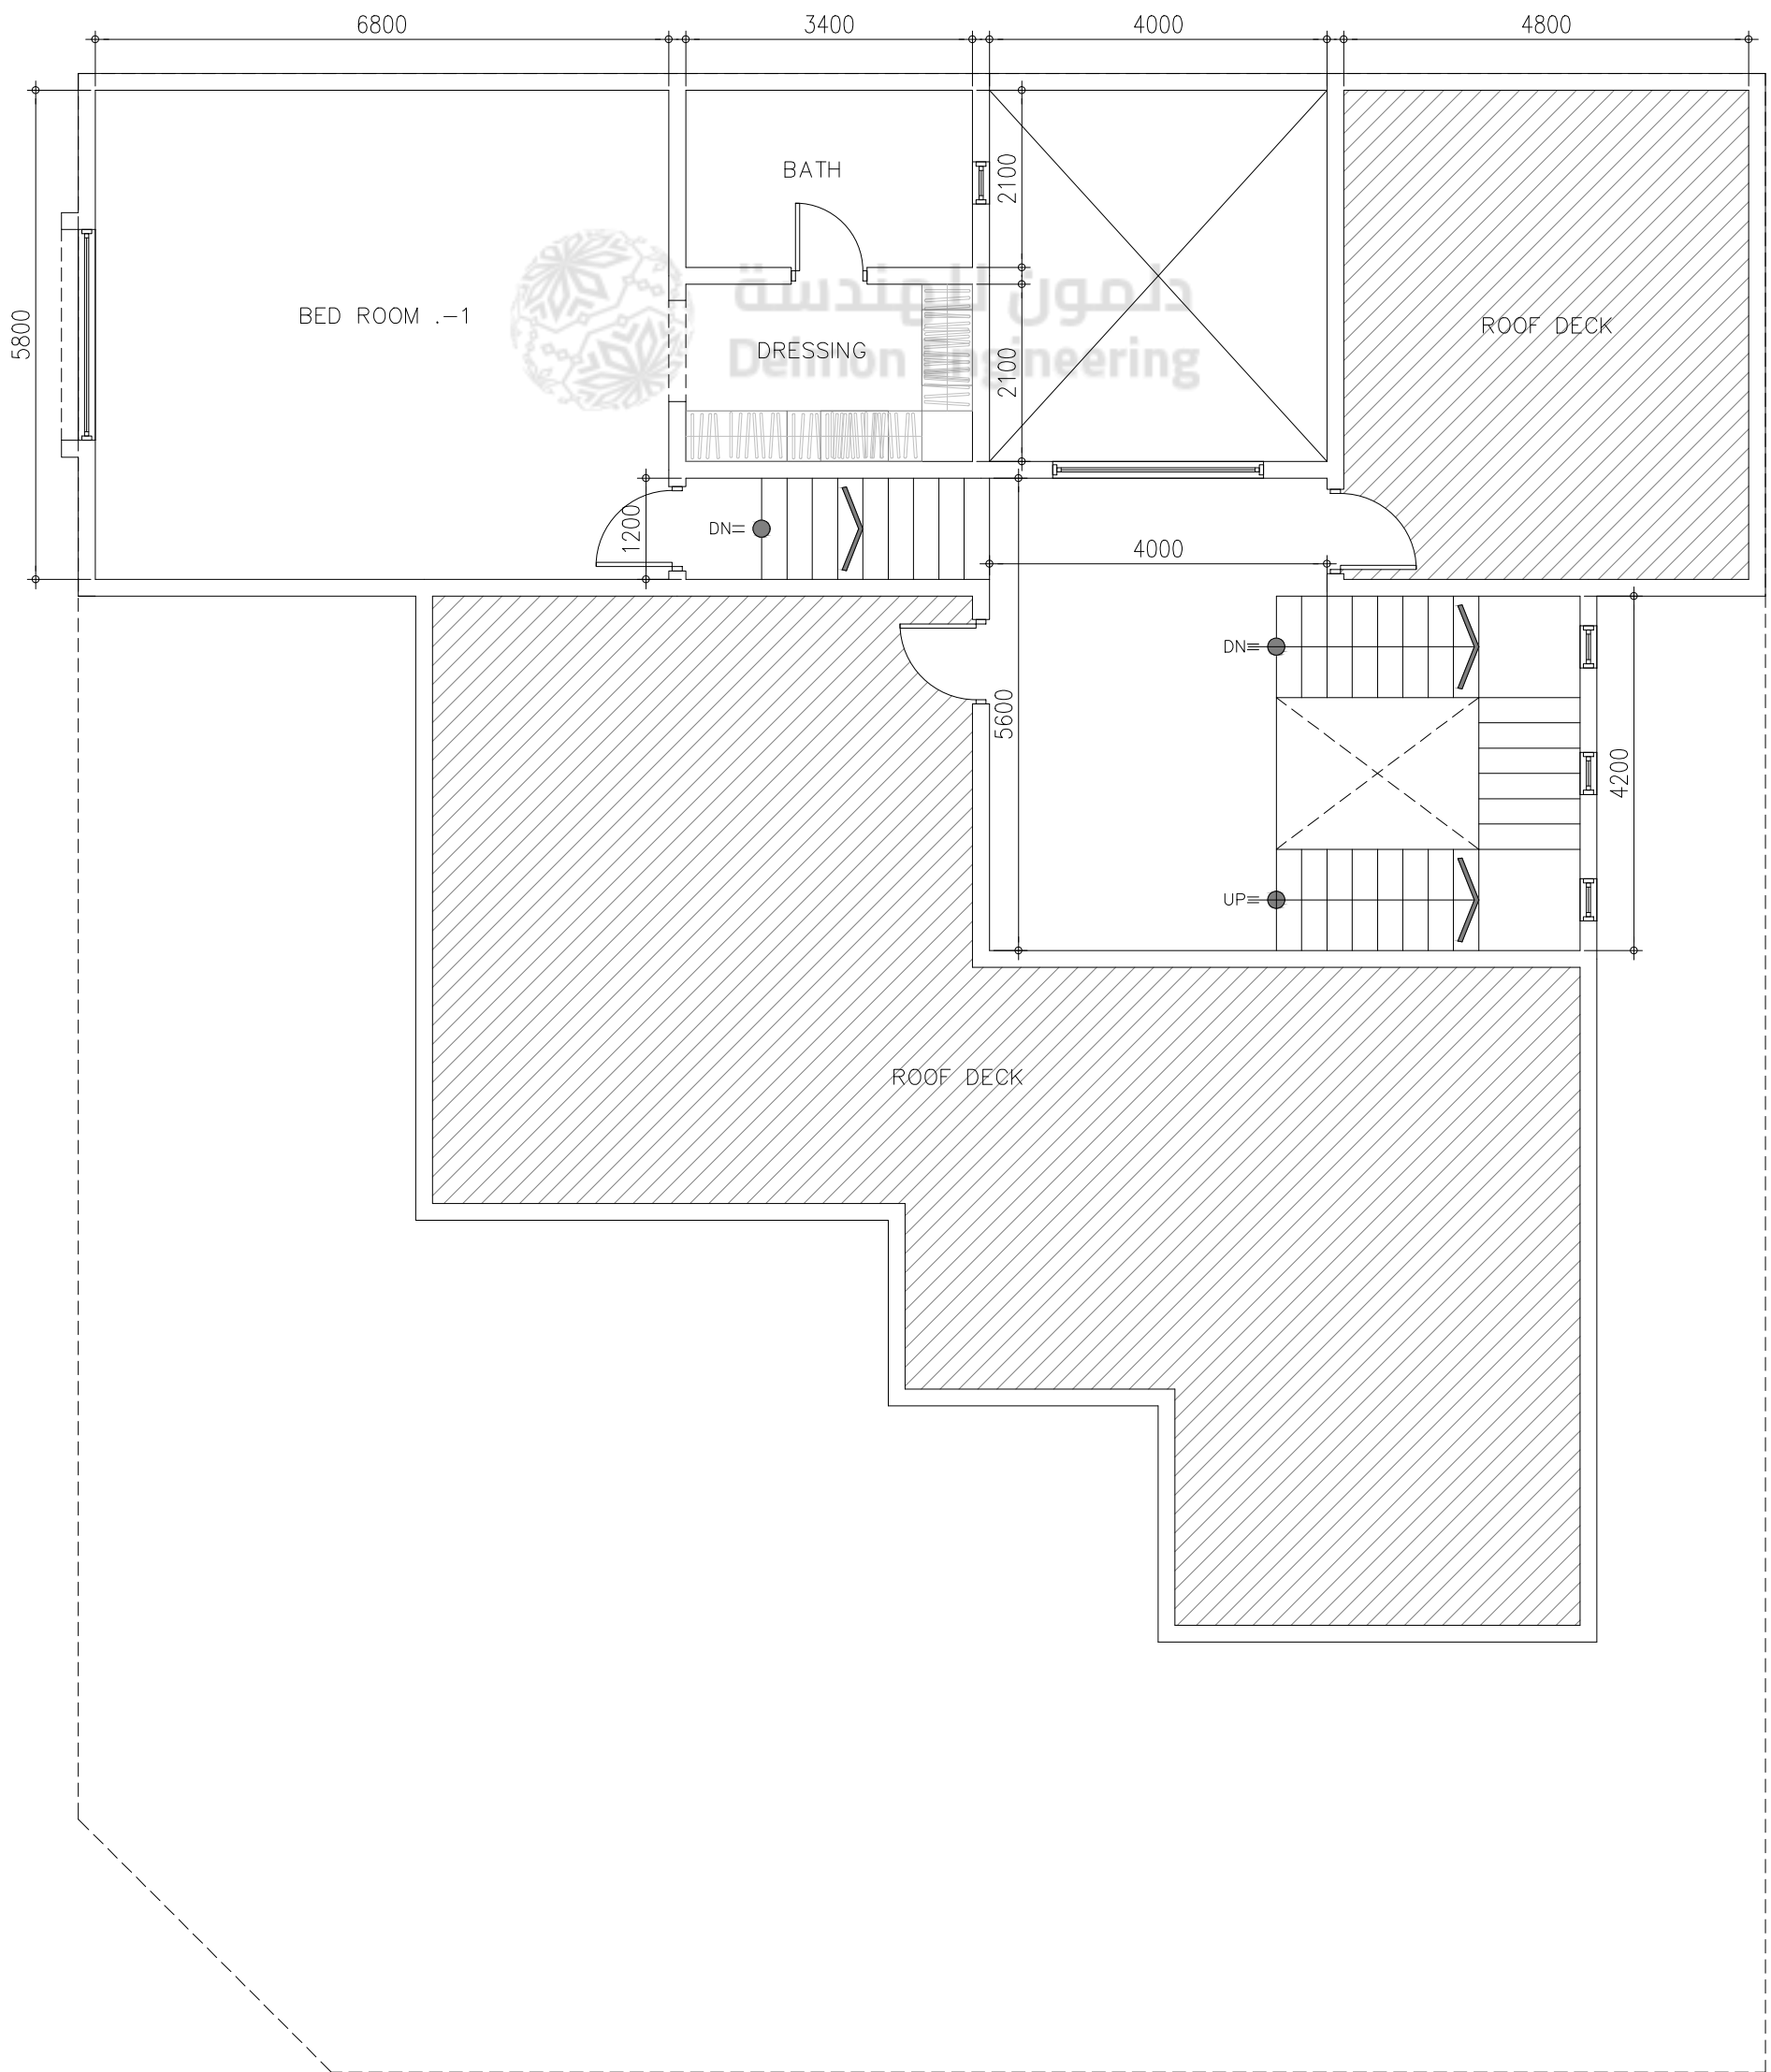

ROOF FLOOR PLAN

SCALE

1:100 MTS.