
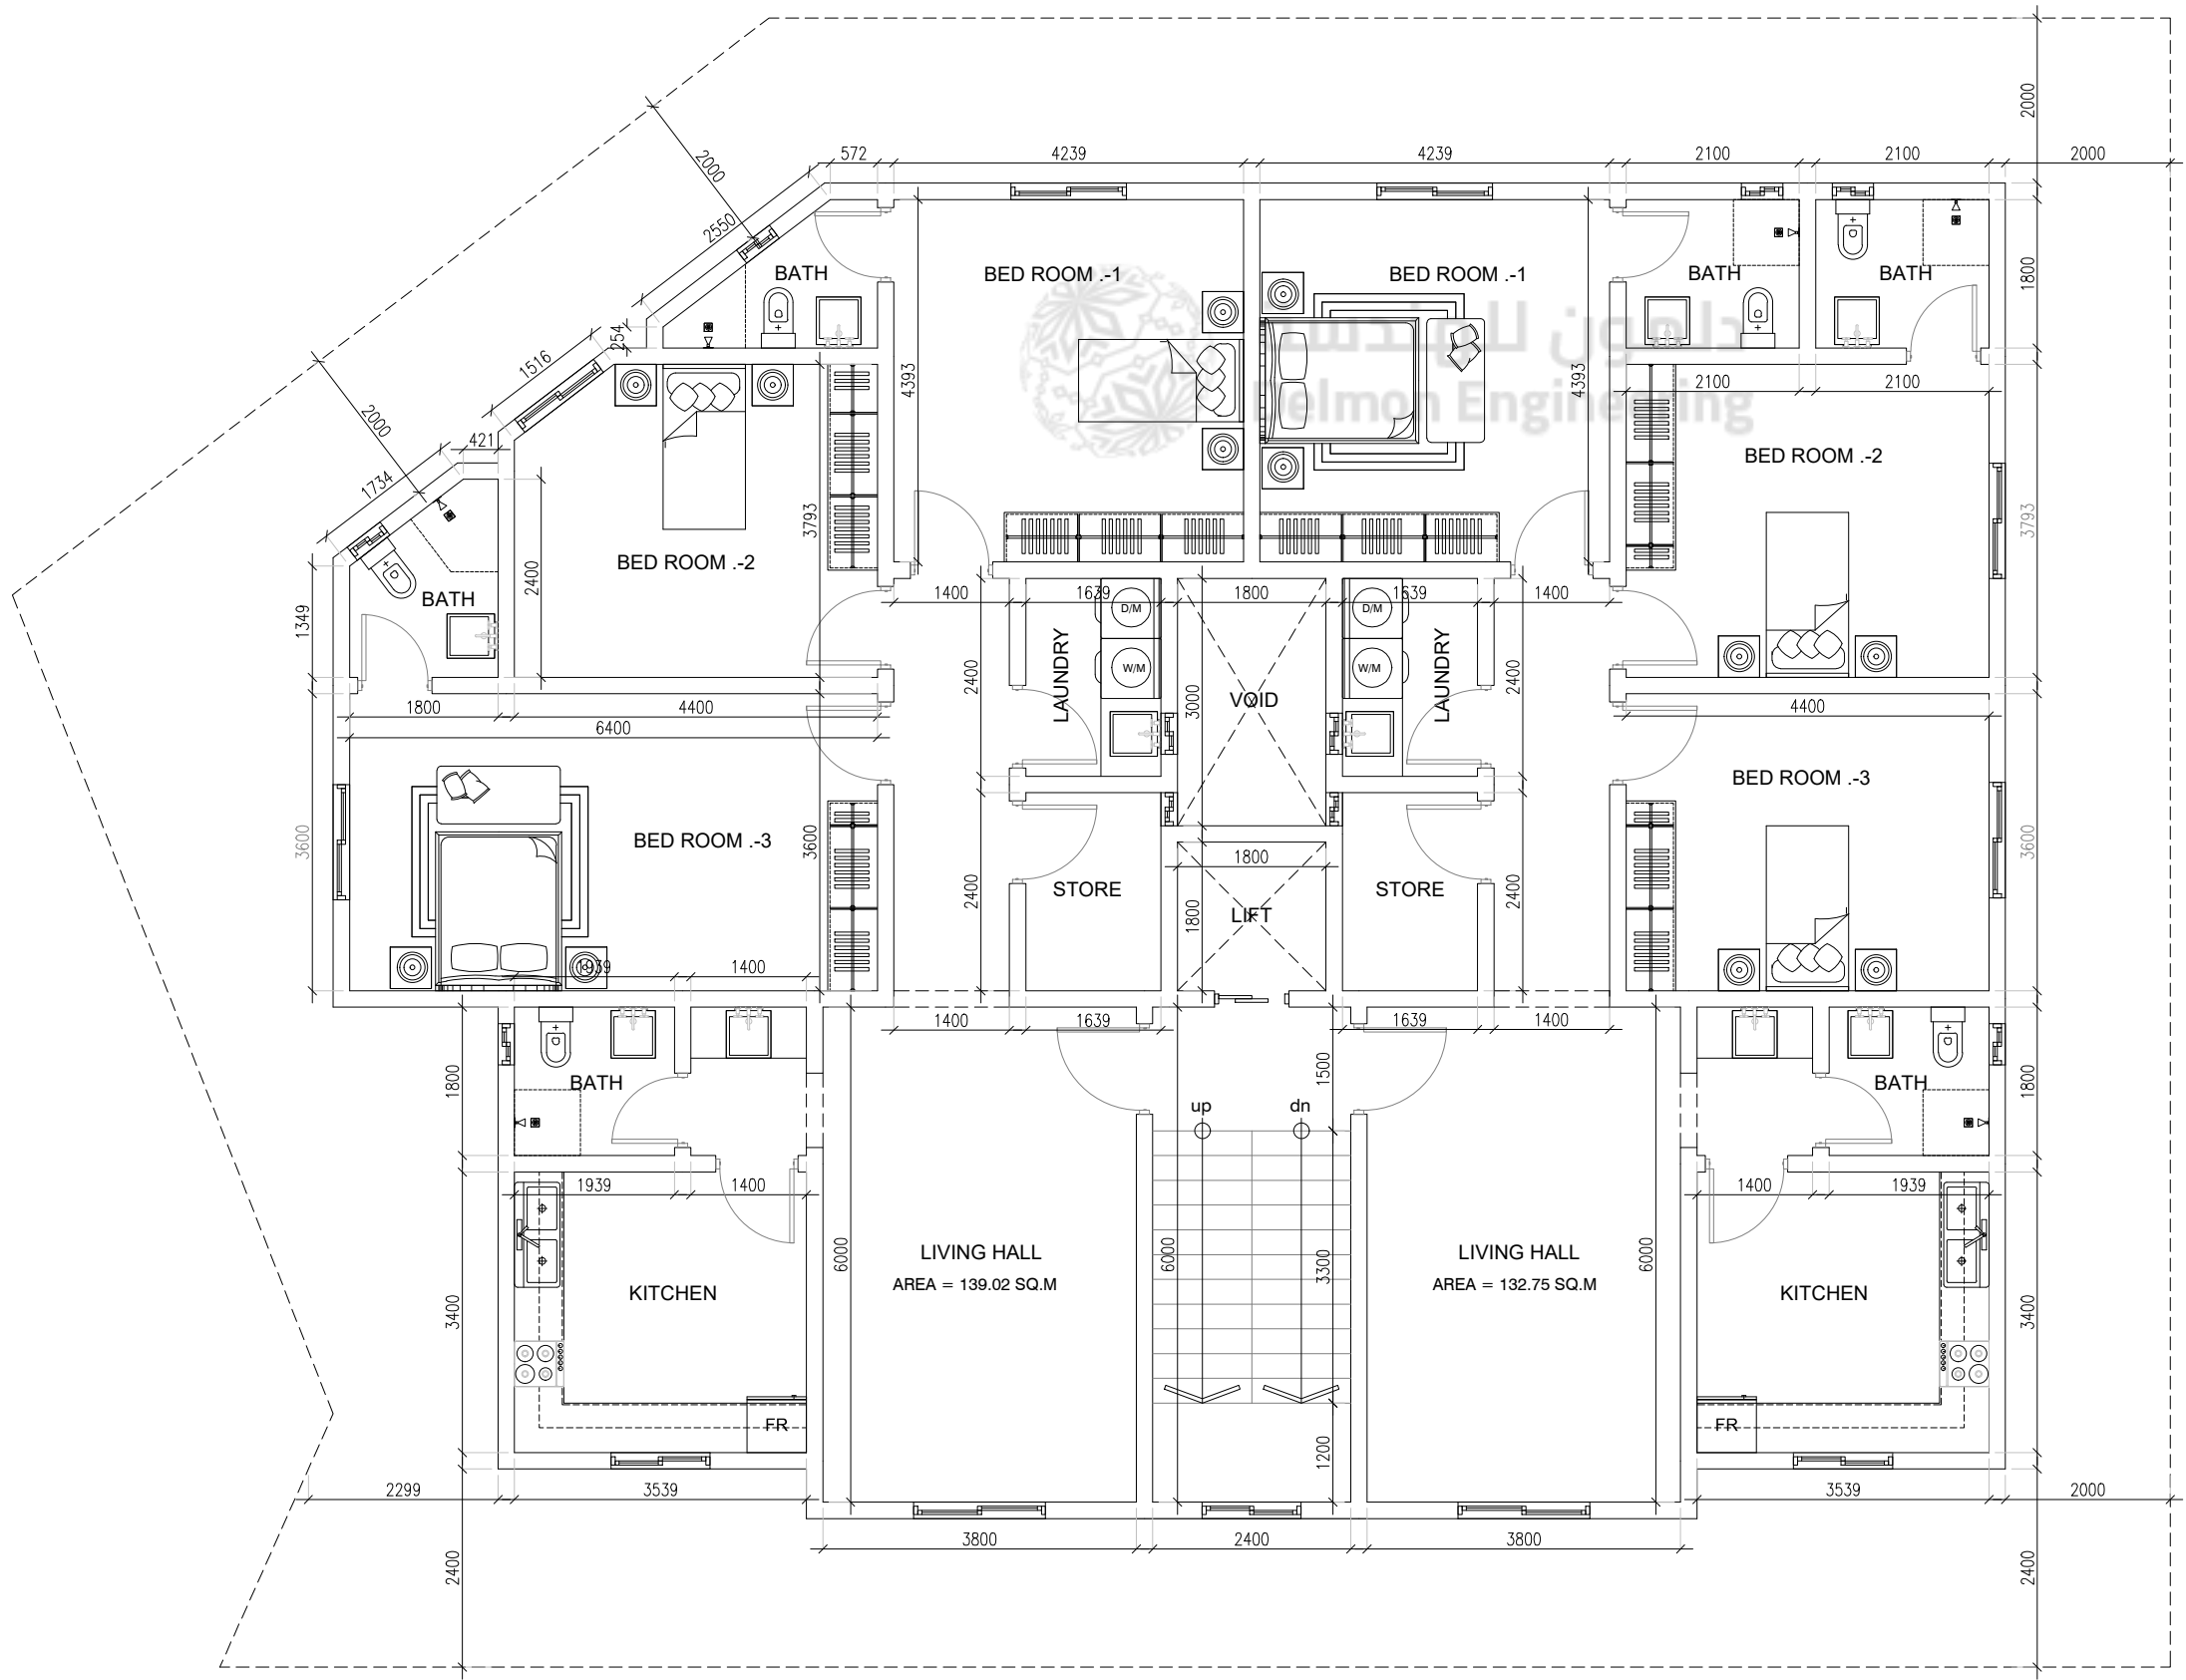
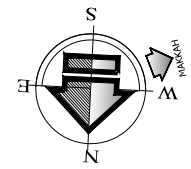


GROUND FLOOR PLAN
 SCALE 1:100 MTS.

 

 **1ST & 2ND FLOOR PLAN**
SCALE 1:100 MTS.