
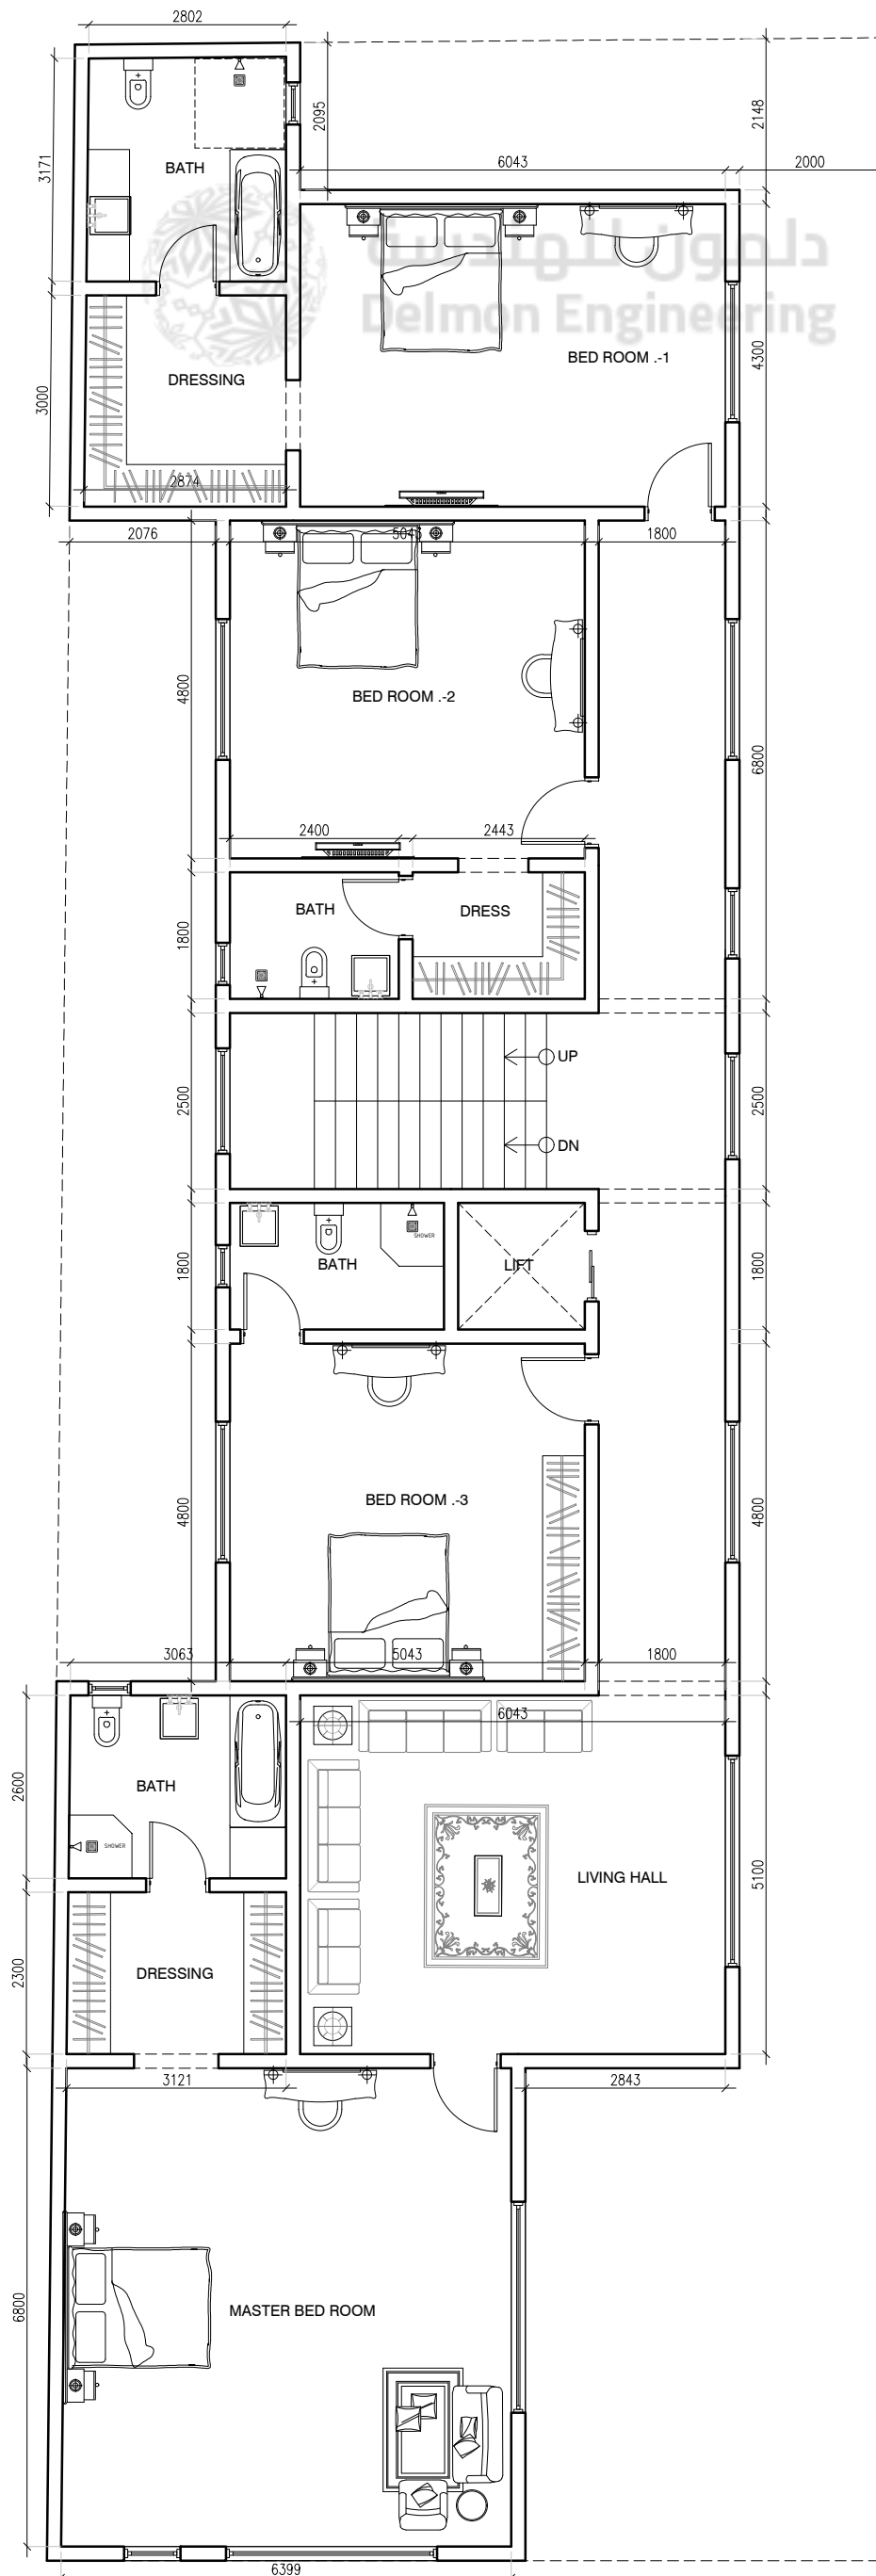


**GROUND FLOOR PLAN**  
SCALE 1:100 MTS.

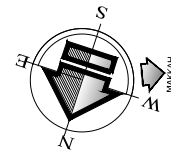

**FIRST FLOOR PLAN**

SCALE 1:100 MTS.