


GROUND FLOOR PLAN
SCALE 1:100 MTS.

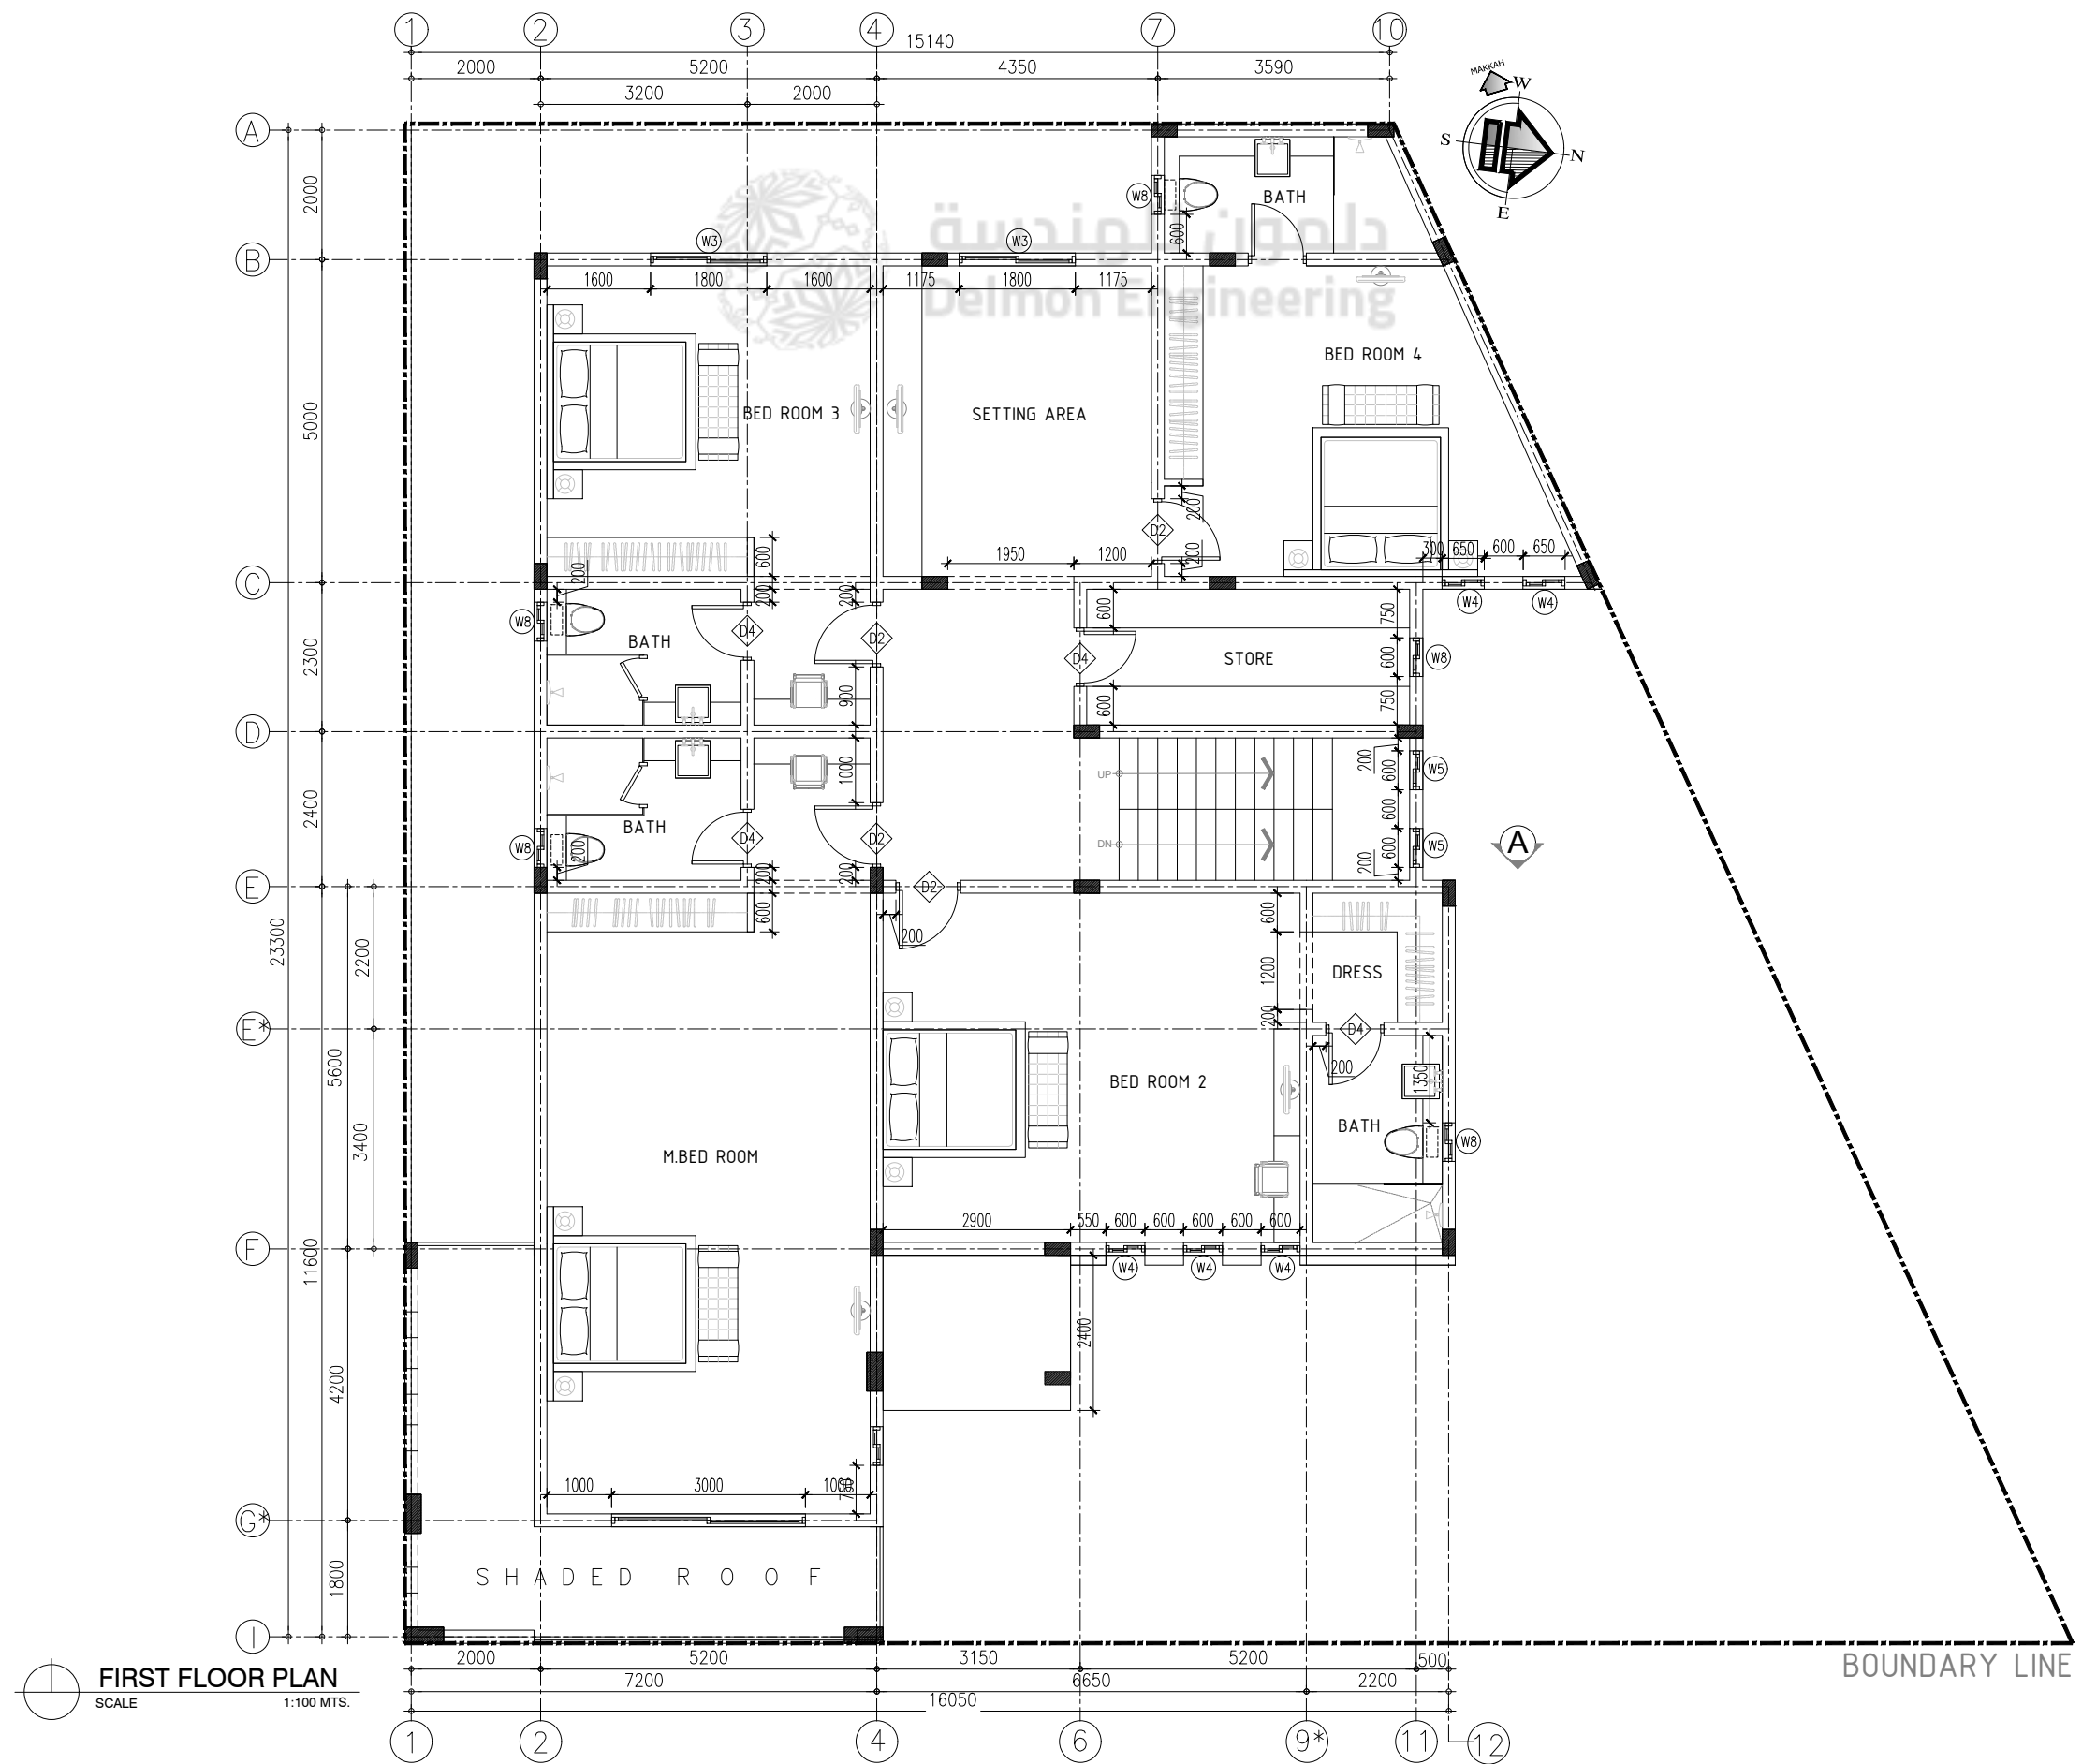

FIRST FLOOR PLAN
SCALE 1:100 MTS.

BOUNDARY LINE