
 


Delmon Engineering
 دلمون للهندسة




GROUND FLOOR PLAN
 SCALE 1:100 MTS.

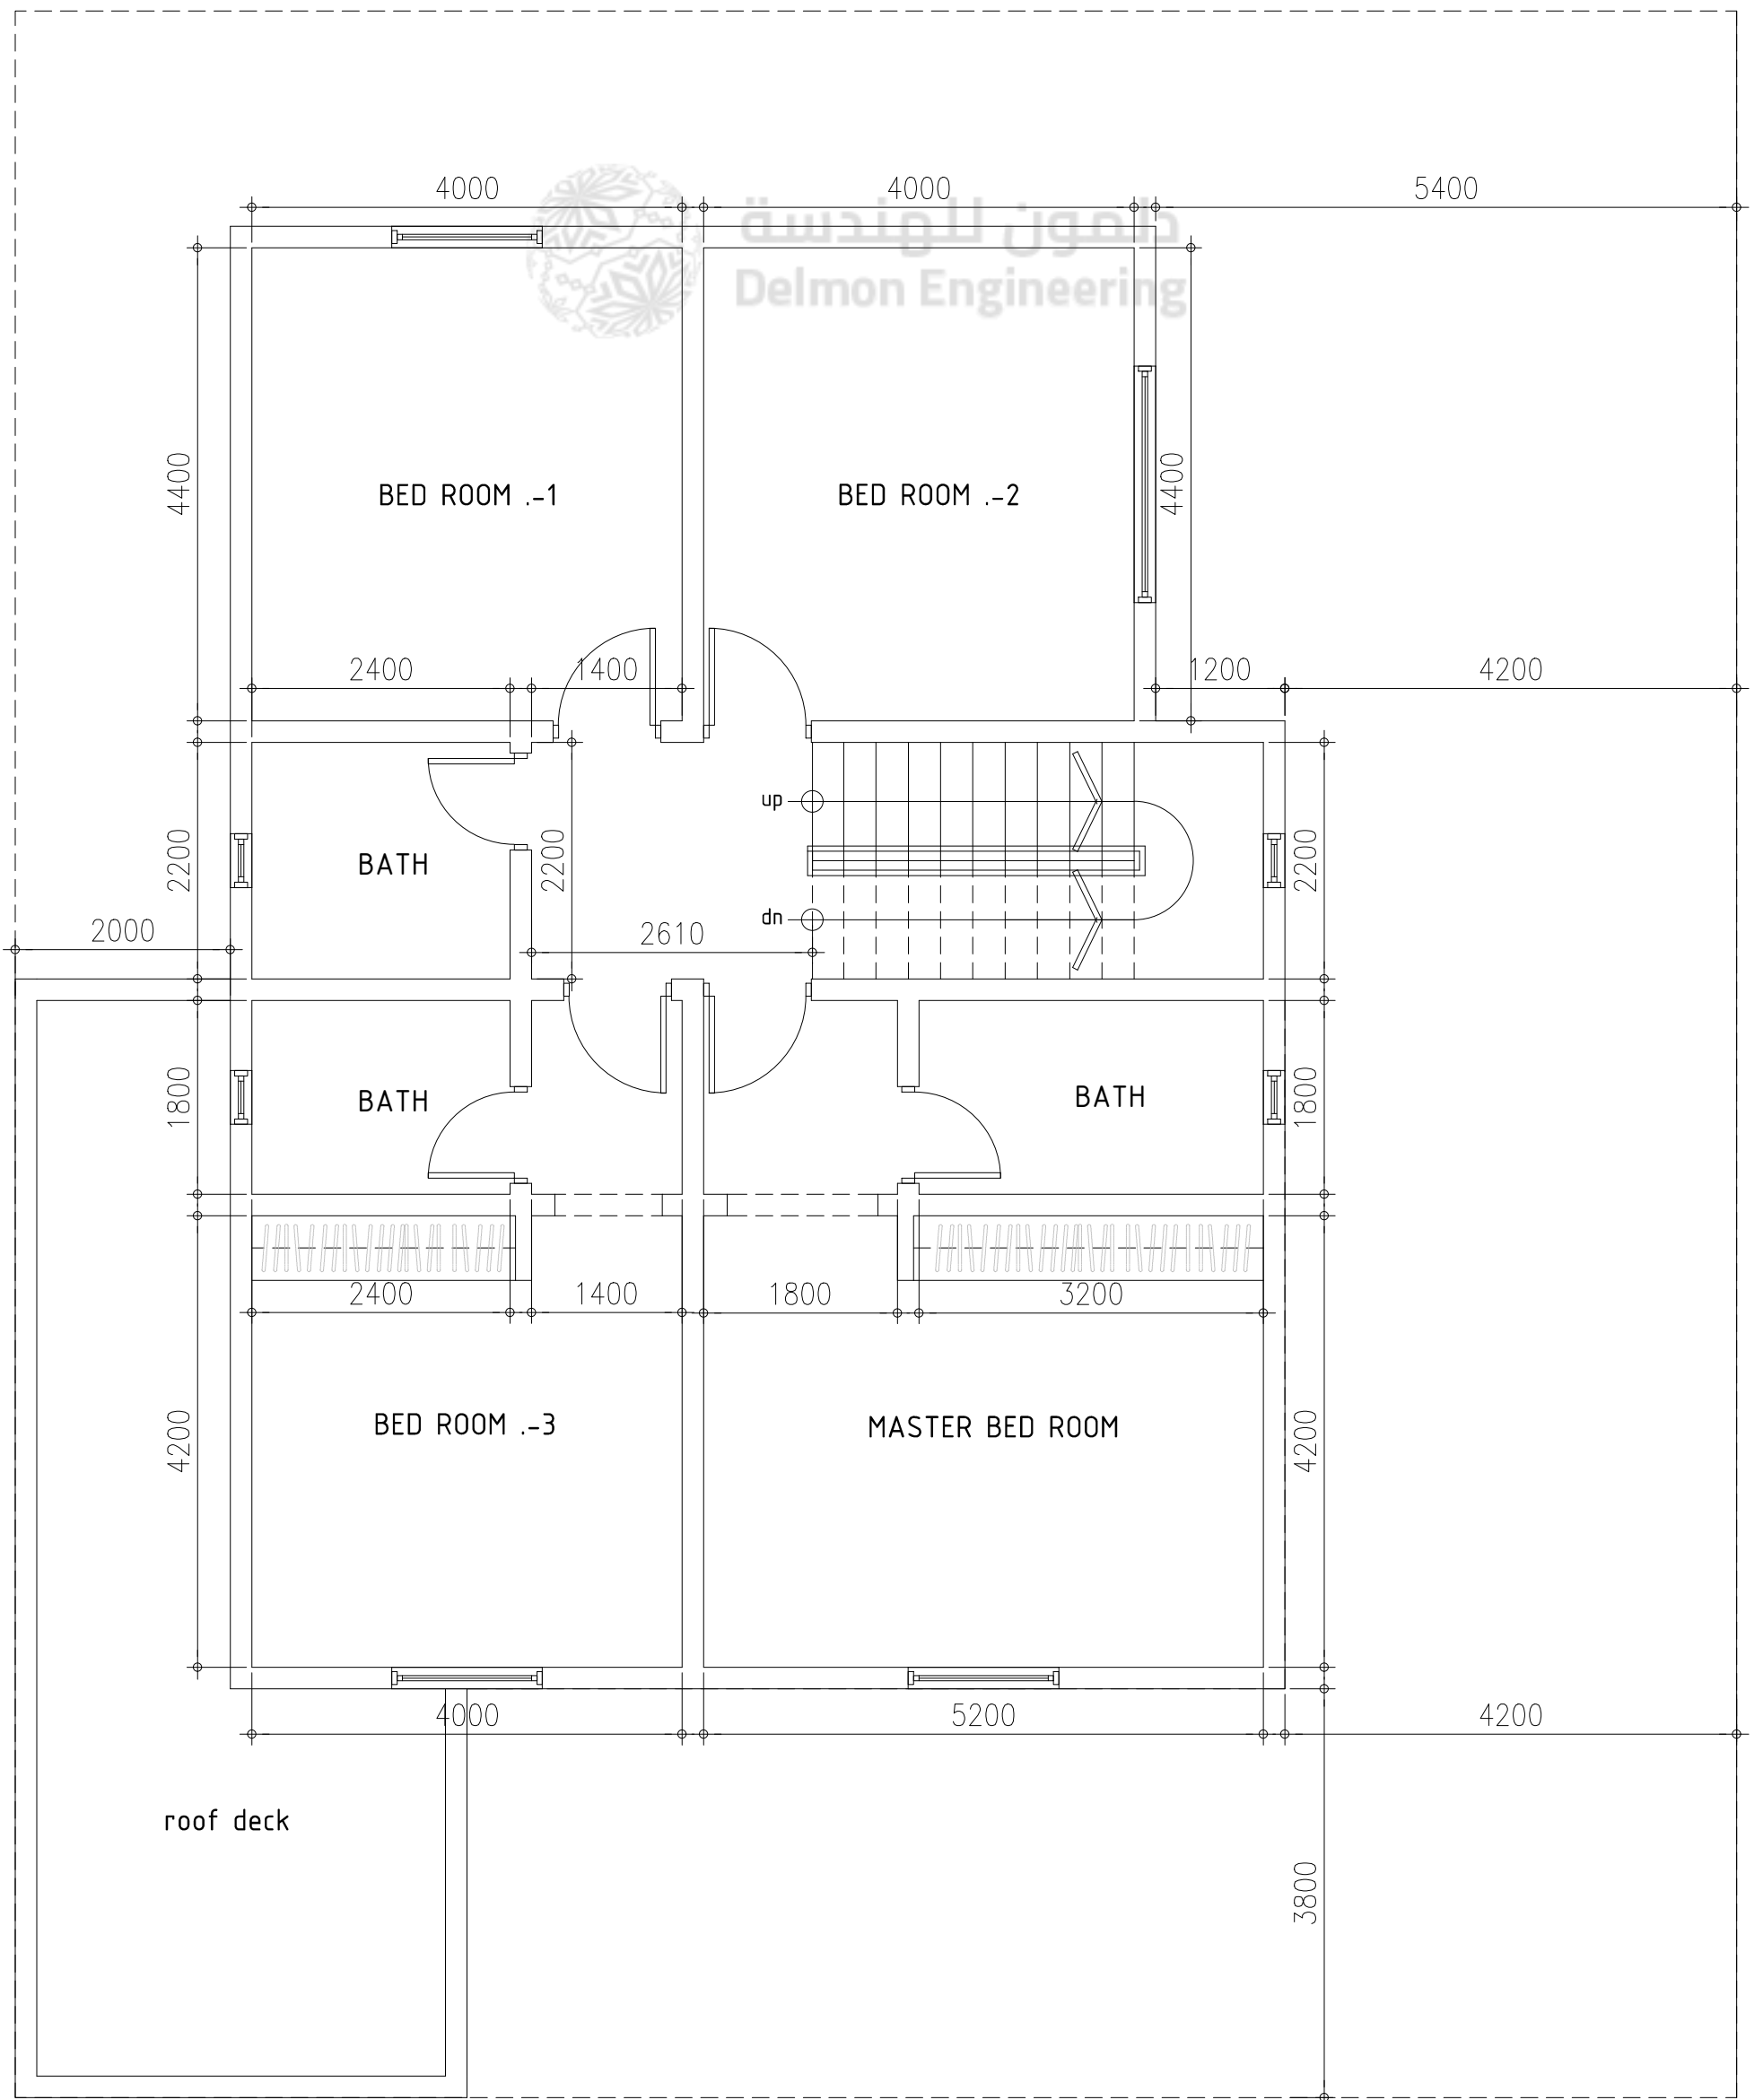

FIRST FLOOR PLAN

SCALE

1:100 MTS.

 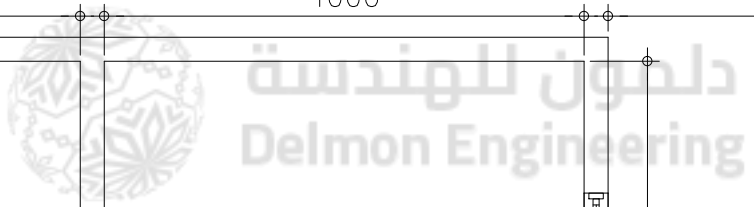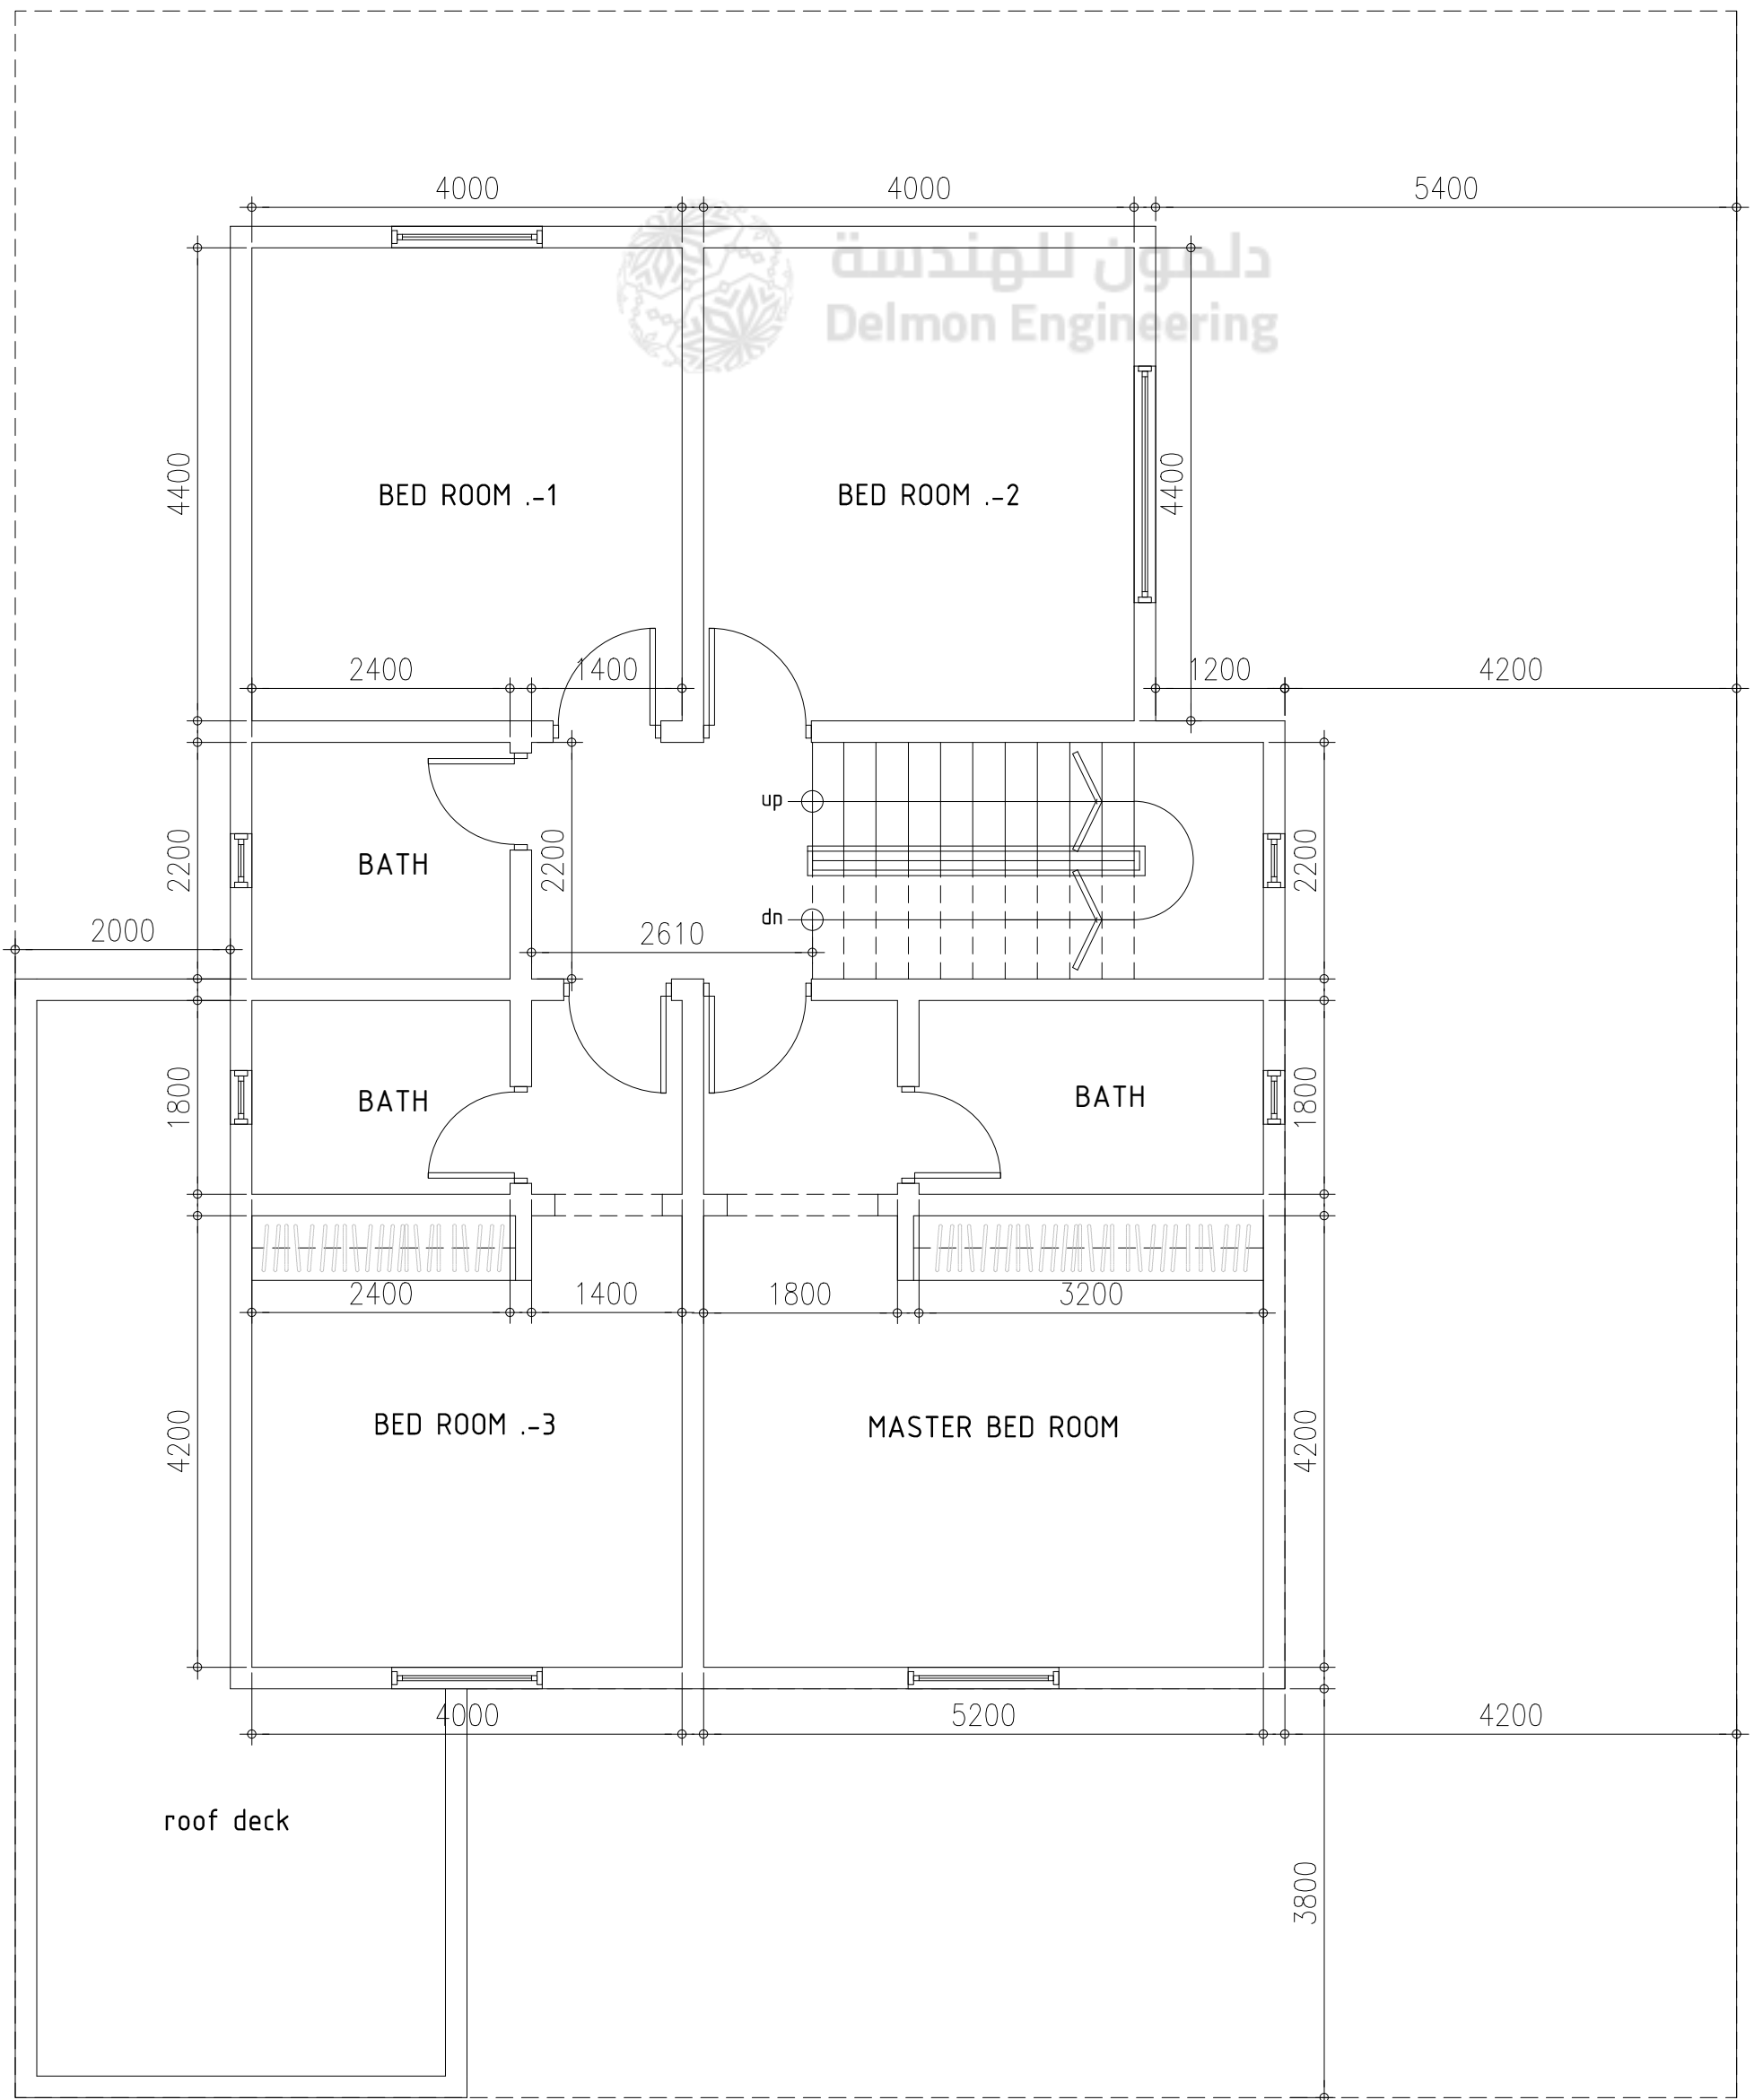

FIRST FLOOR PLAN

SCALE

1:100 MTS.