

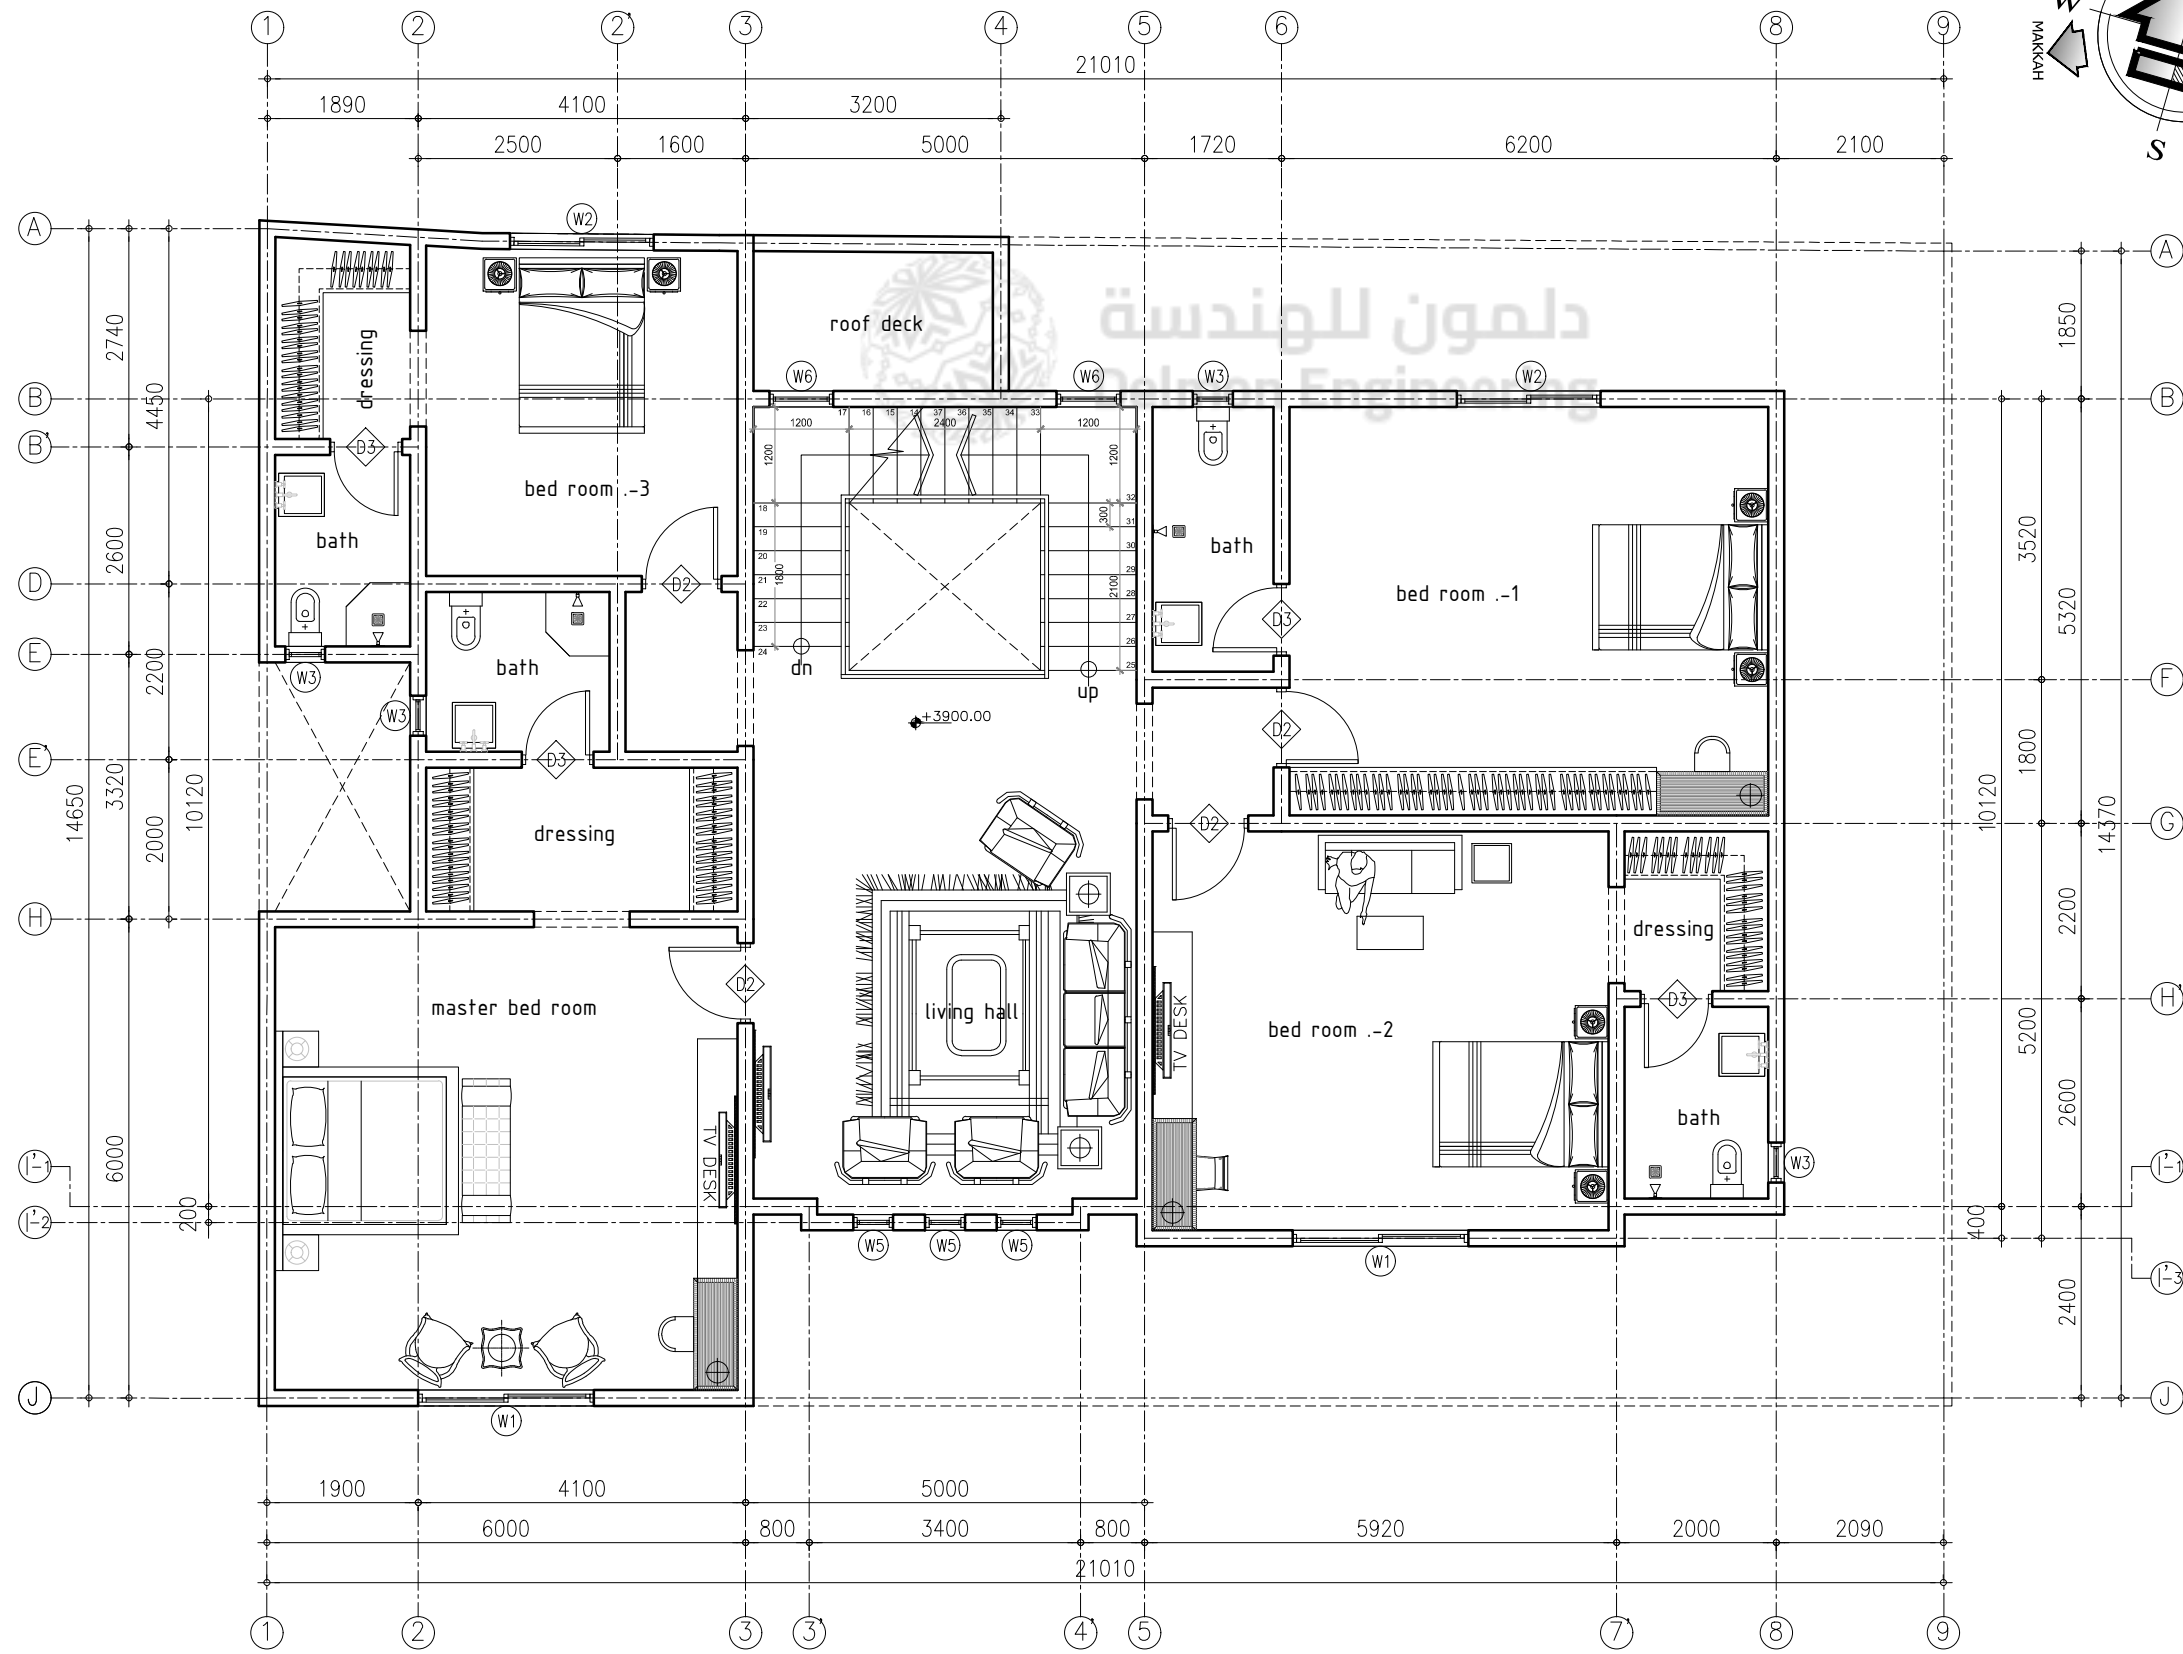
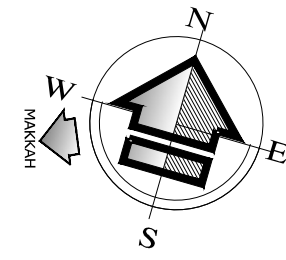



GROUND FLOOR PLAN
 SCALE 1:100 MTS.

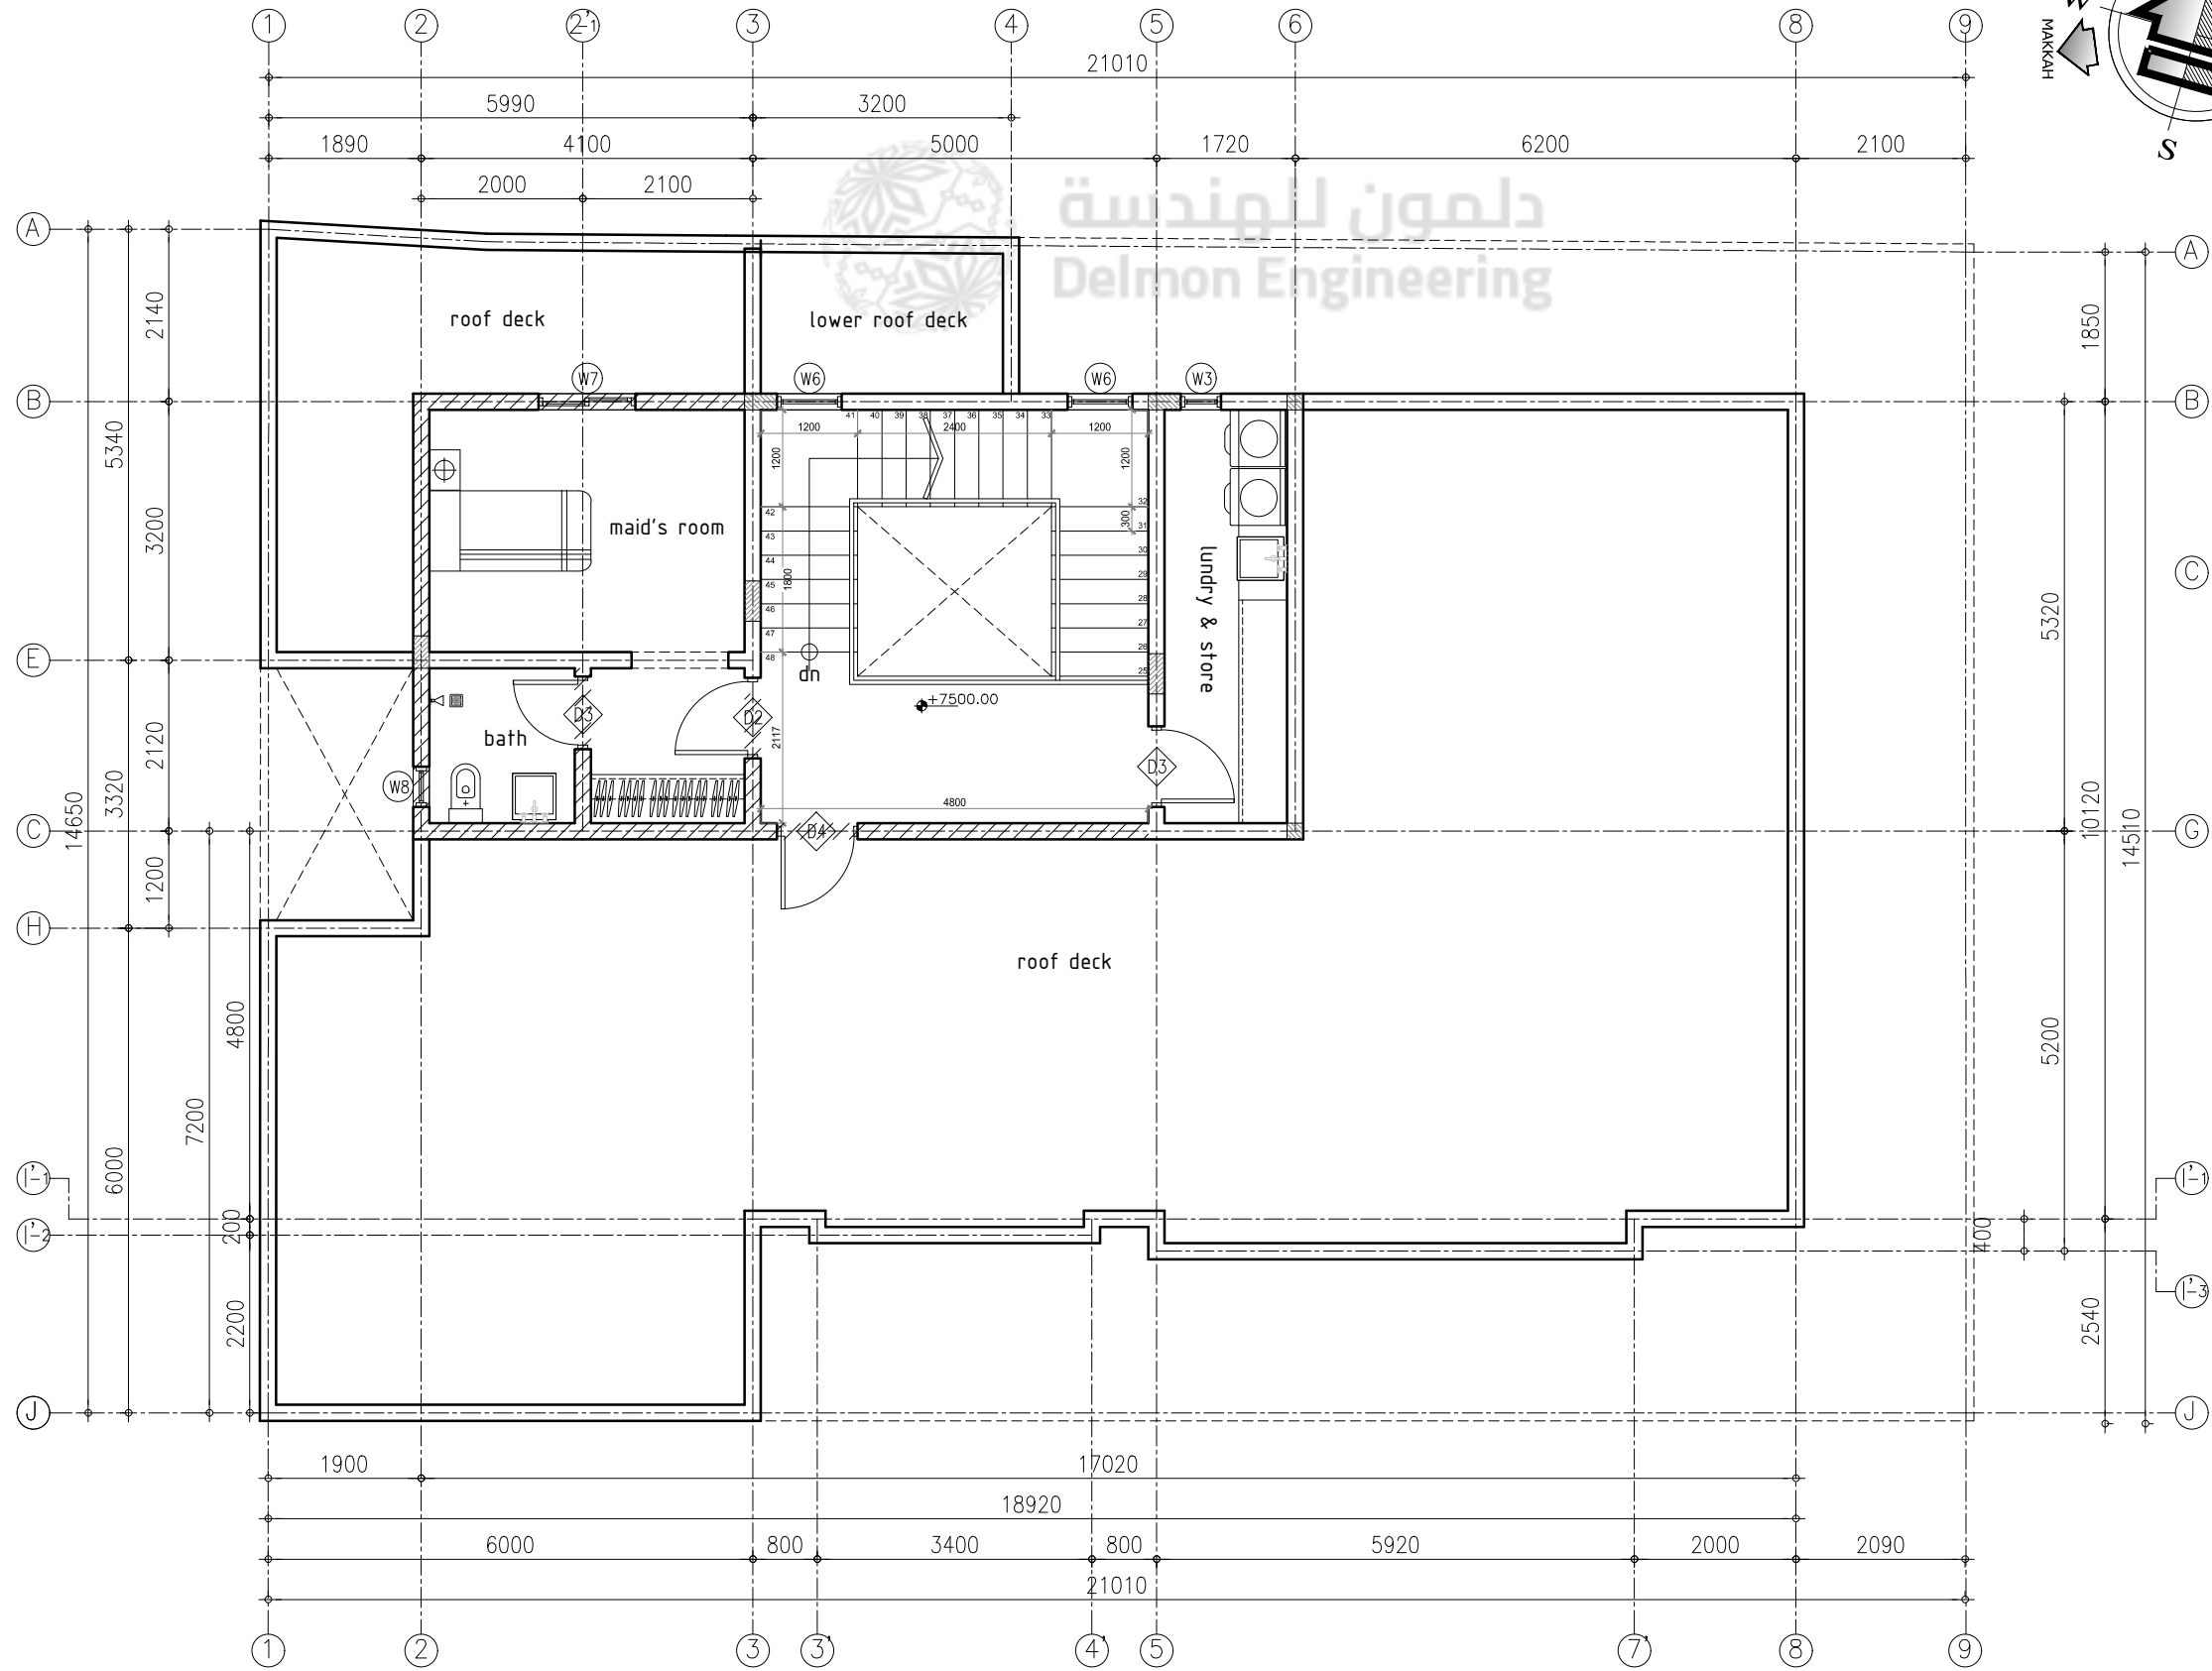


FIRST FLOOR PLAN
 SCALE 1:100 MTS.

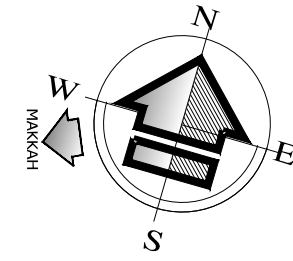


ROOF FLOOR PLAN
 SCALE 1:100 MTS.

