

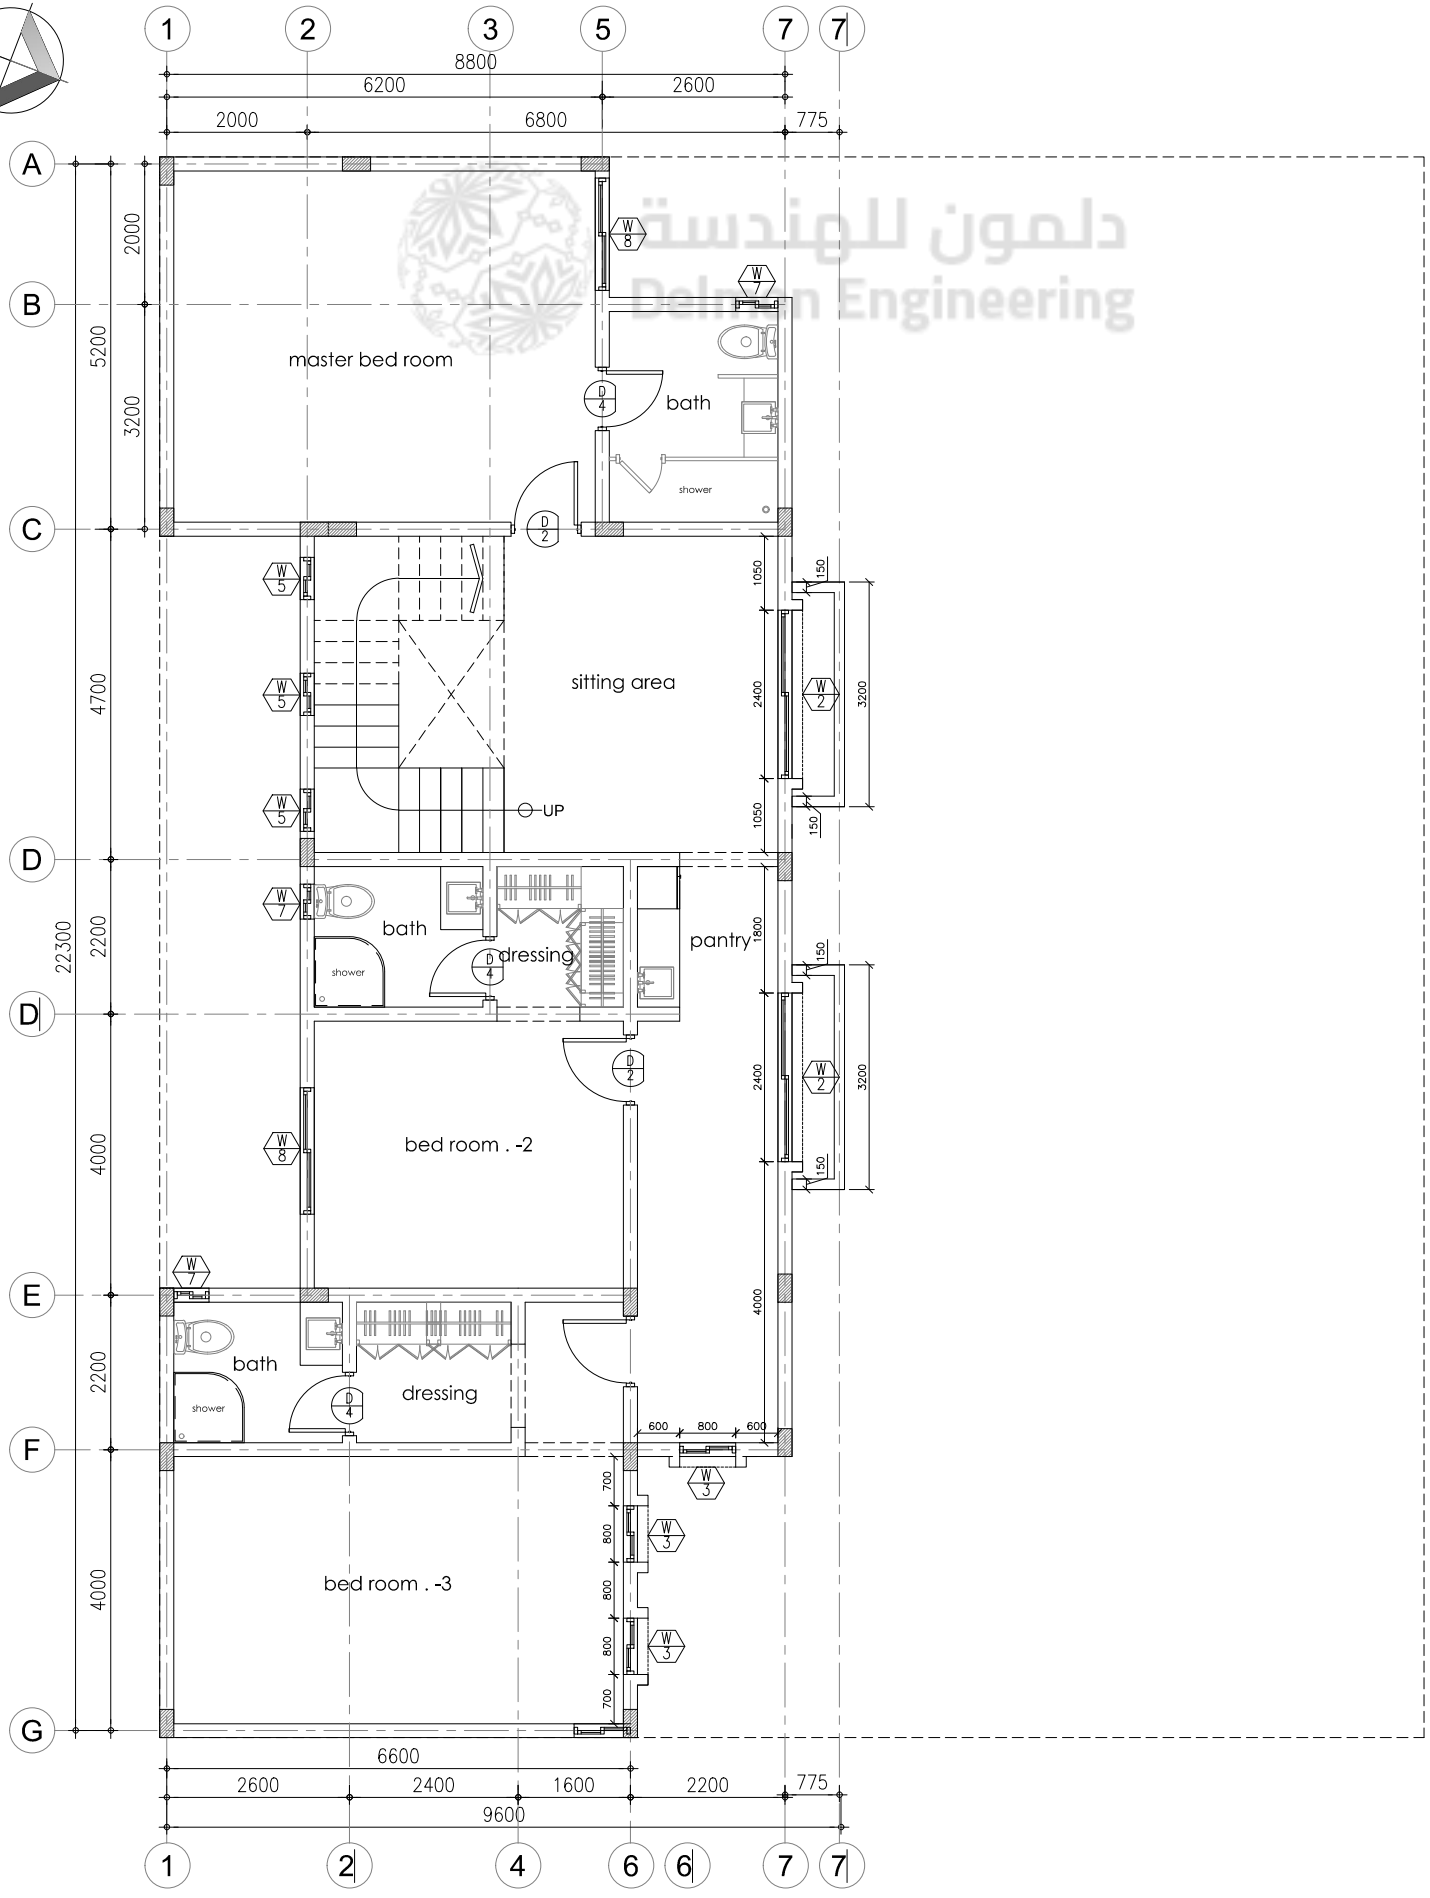
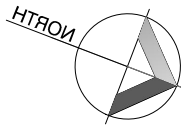


**GROUND FLOOR PLAN**

SCALE 1 : 100

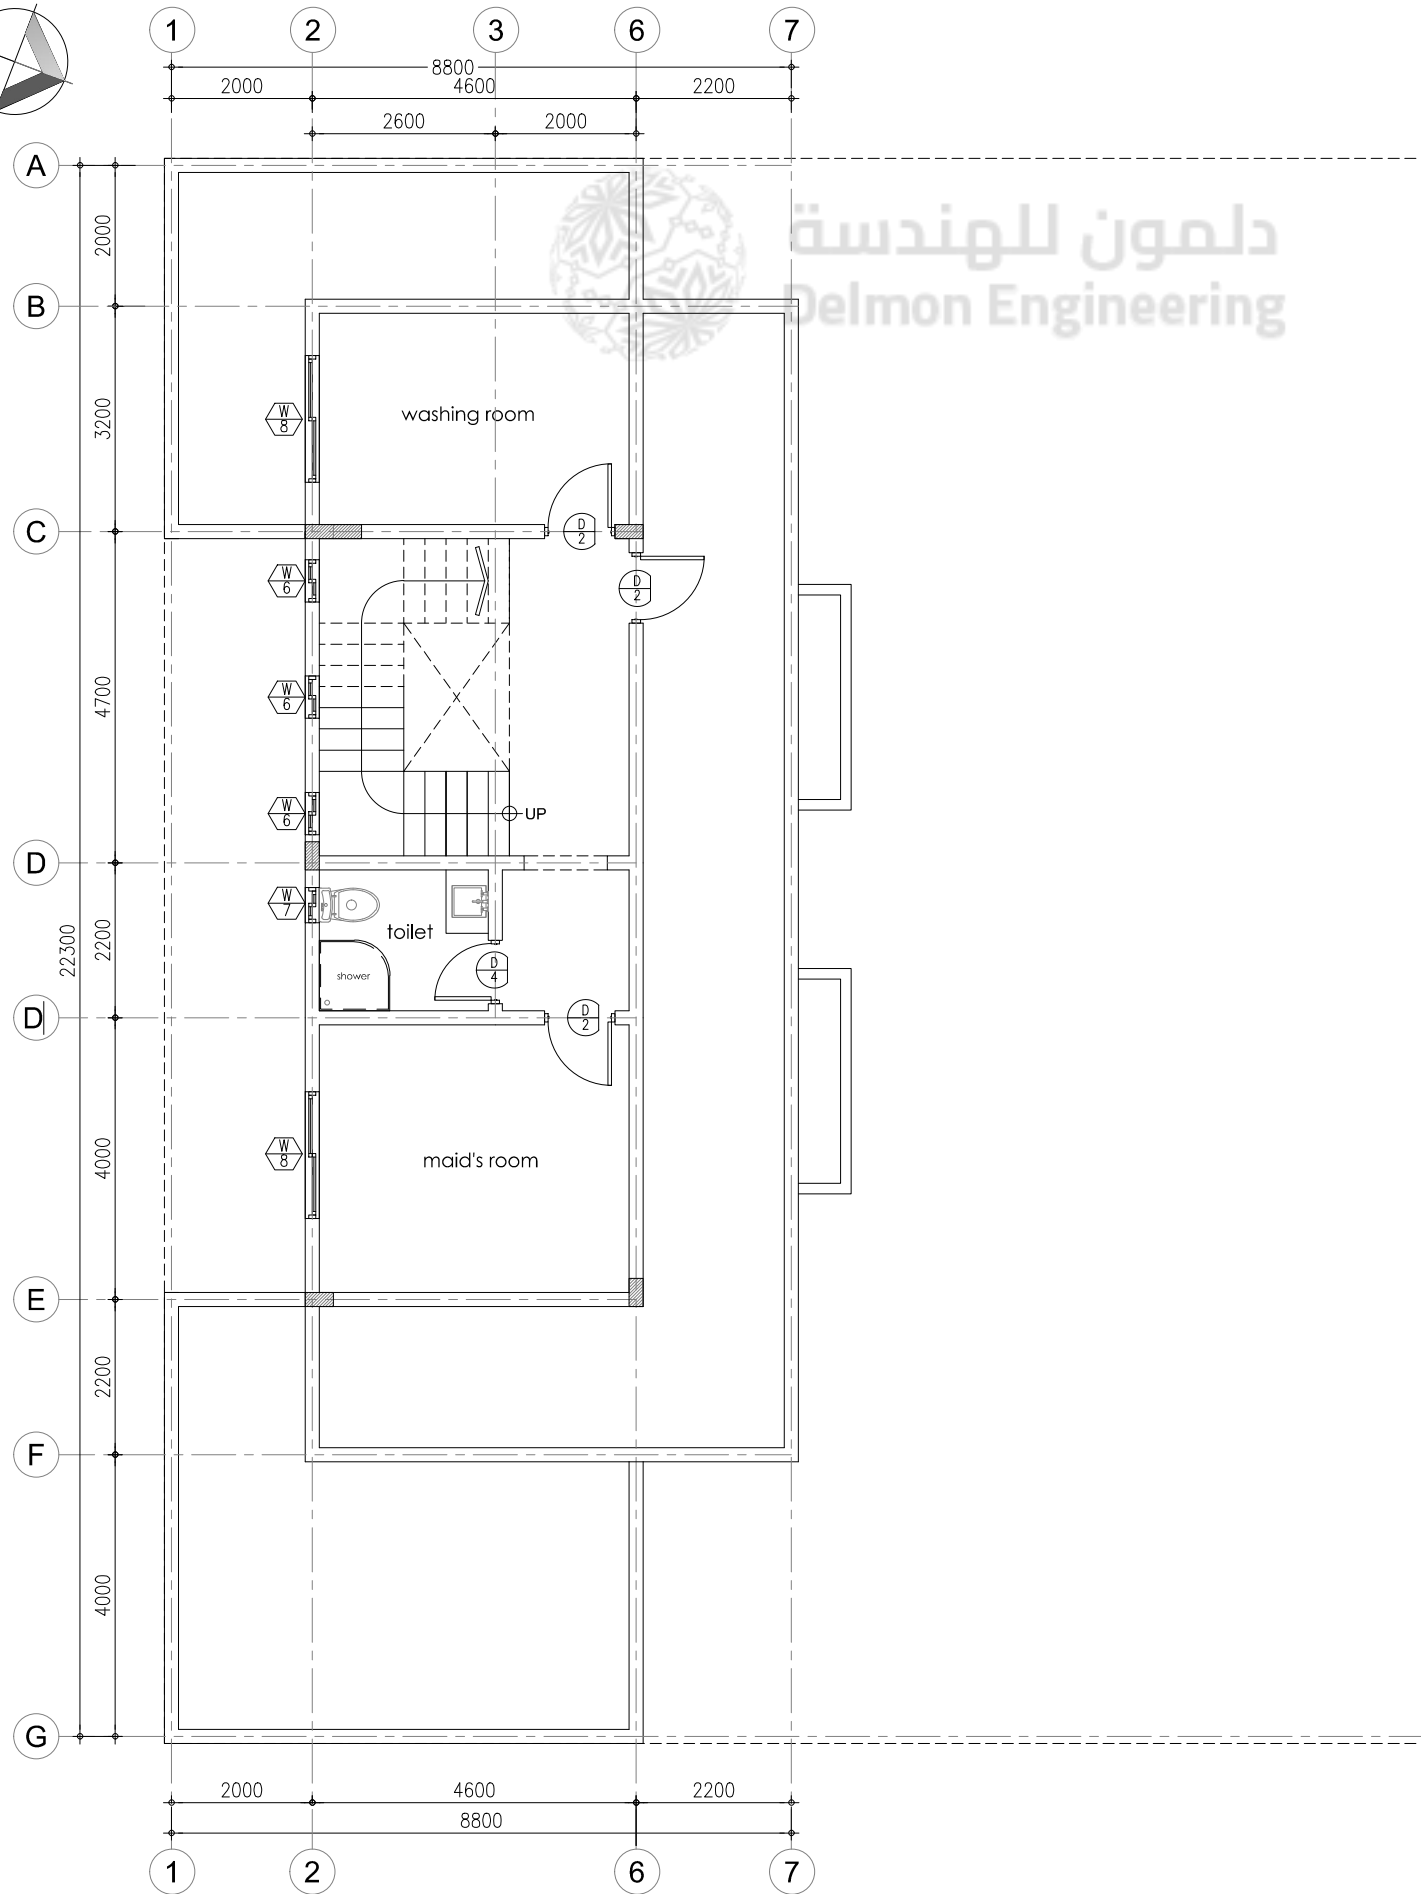

**FIRST FLOOR PLAN**  
SCALE 1 : 100

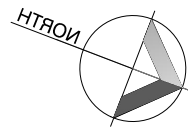

دلمون للهندسة  
Delmon Engineering

ROOF FLOOR PLAN  
SCALE 1 : 100