


36206


41348

GROUND FLOOR PLAN
SCALE


دلمون للهندسة
Dalmon Engineering

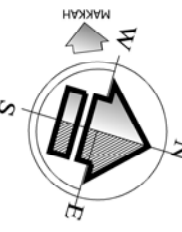


دلمون للمهندسة
Delmon Engineering

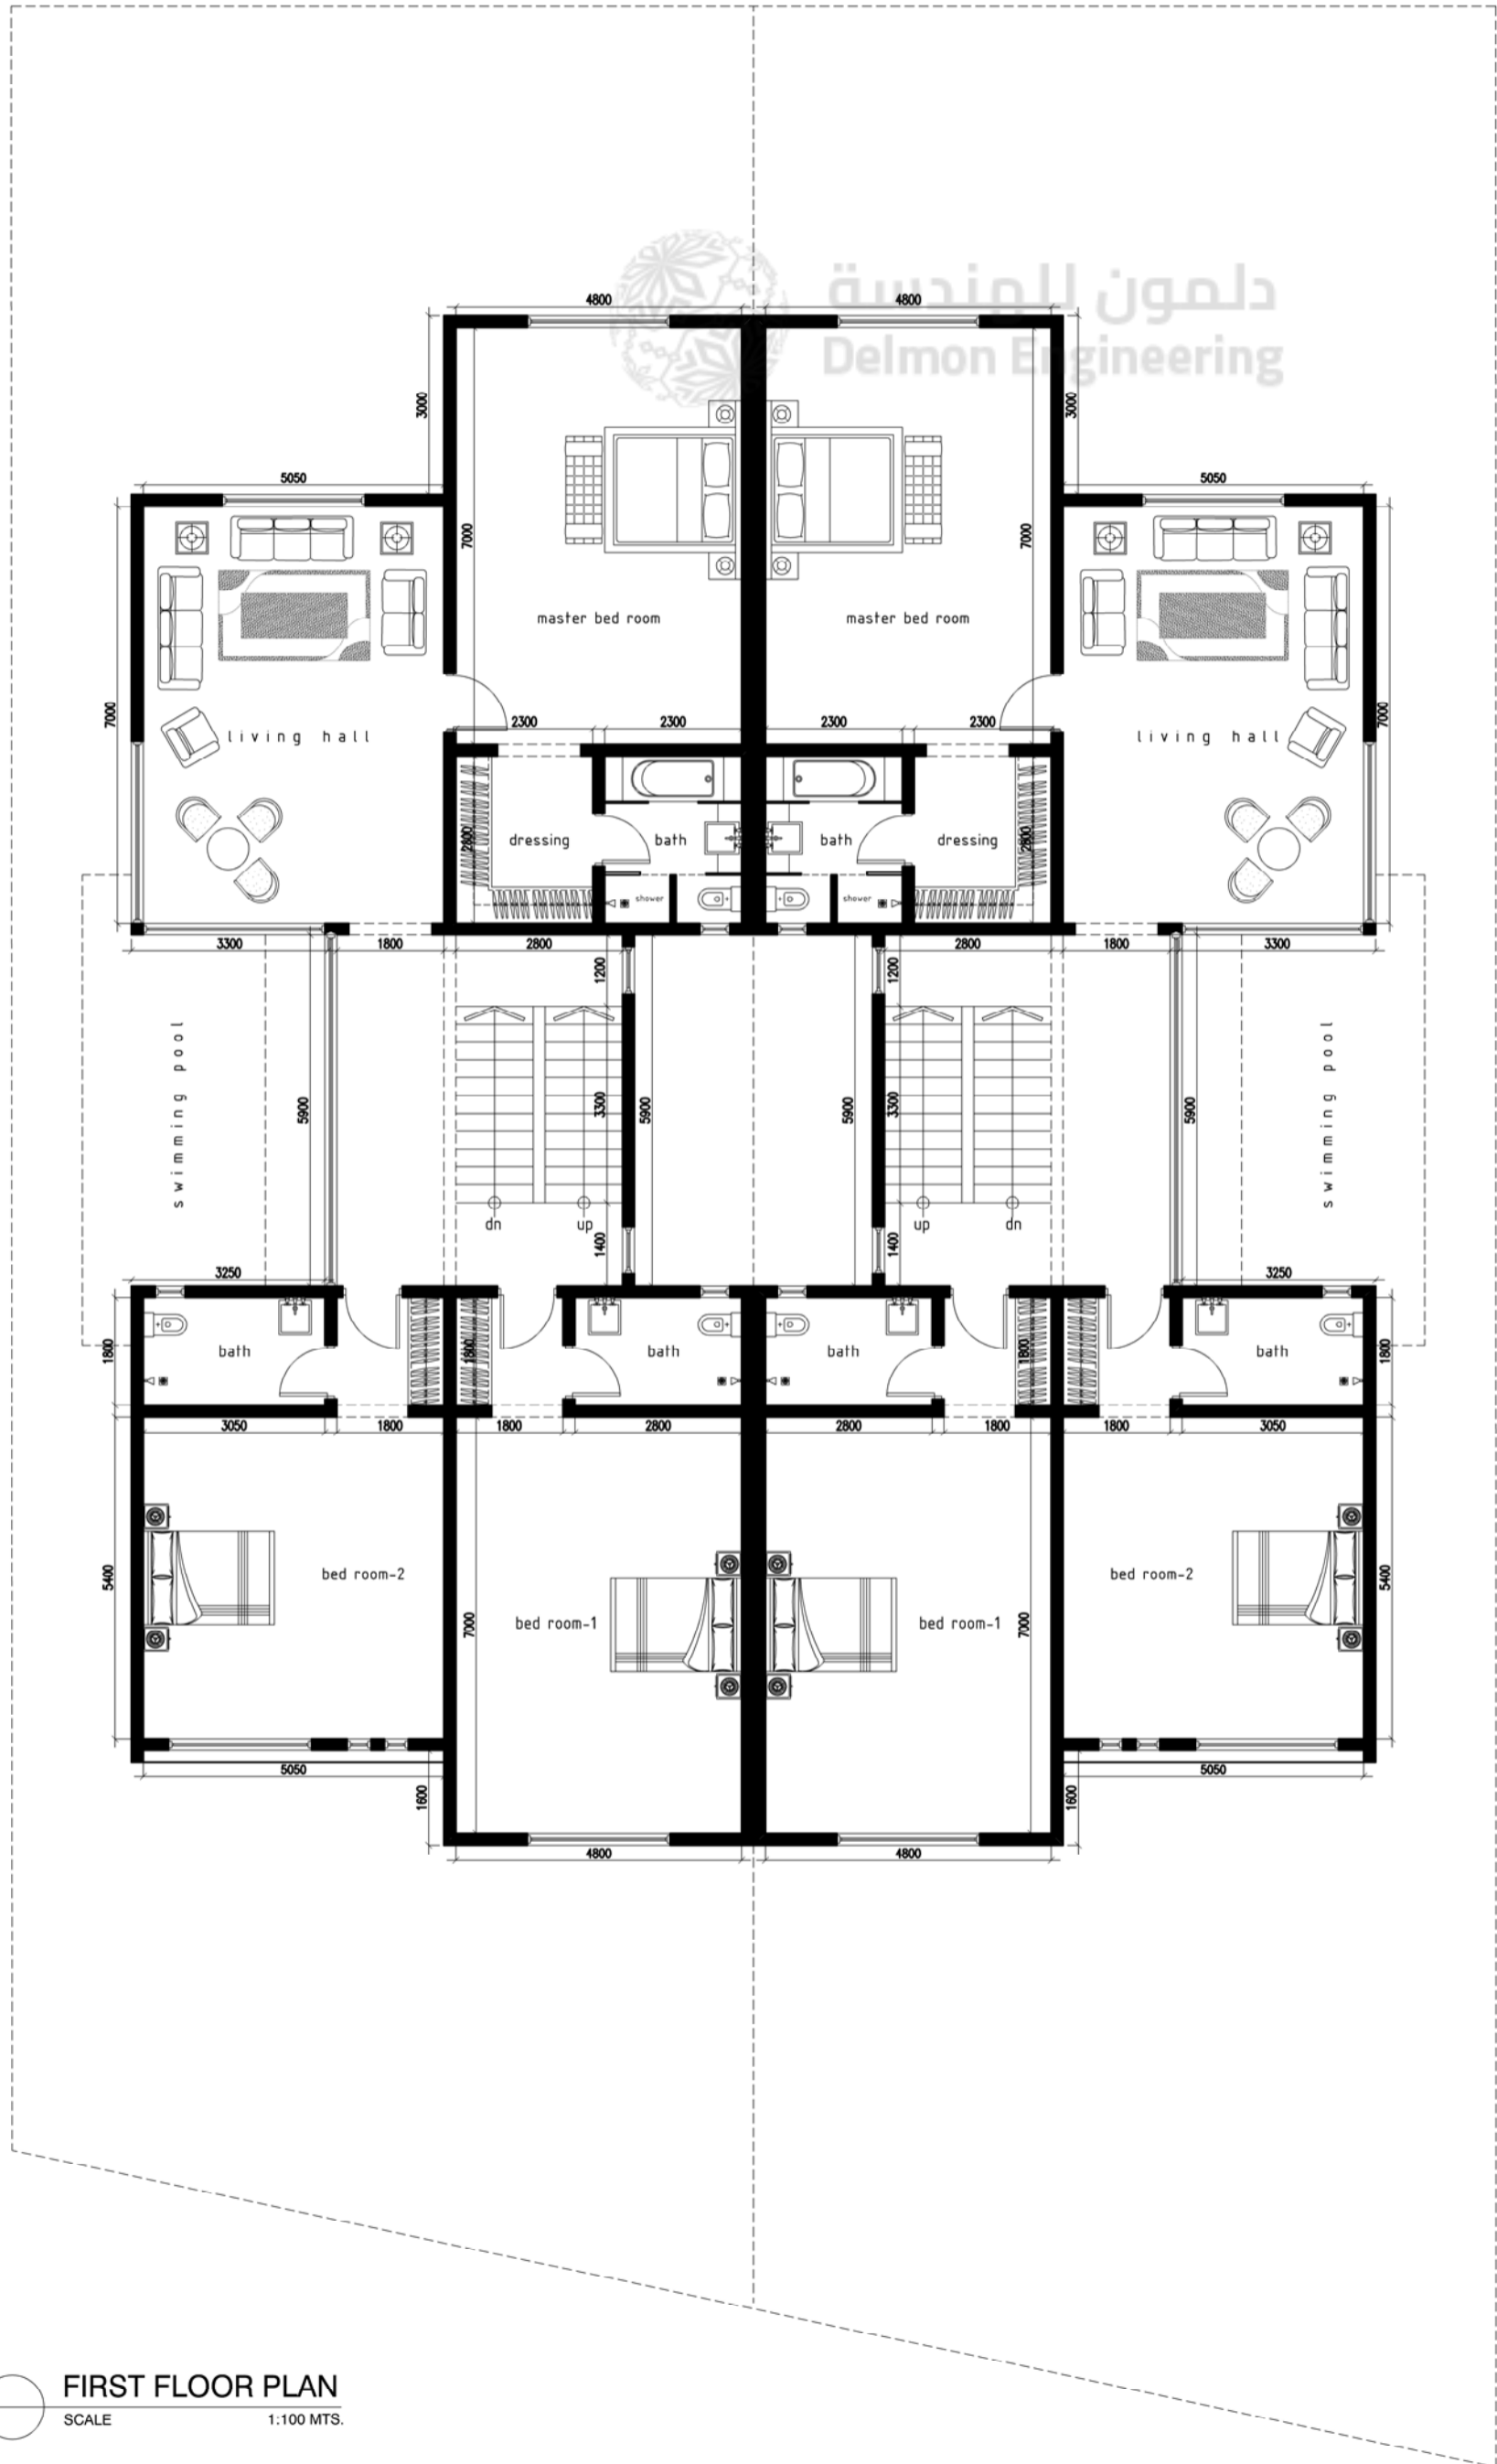

FIRST FLOOR PLAN
SCALE 1:100 MTS.

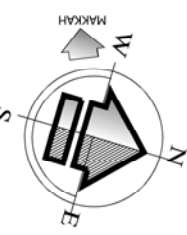

دemon Engineering

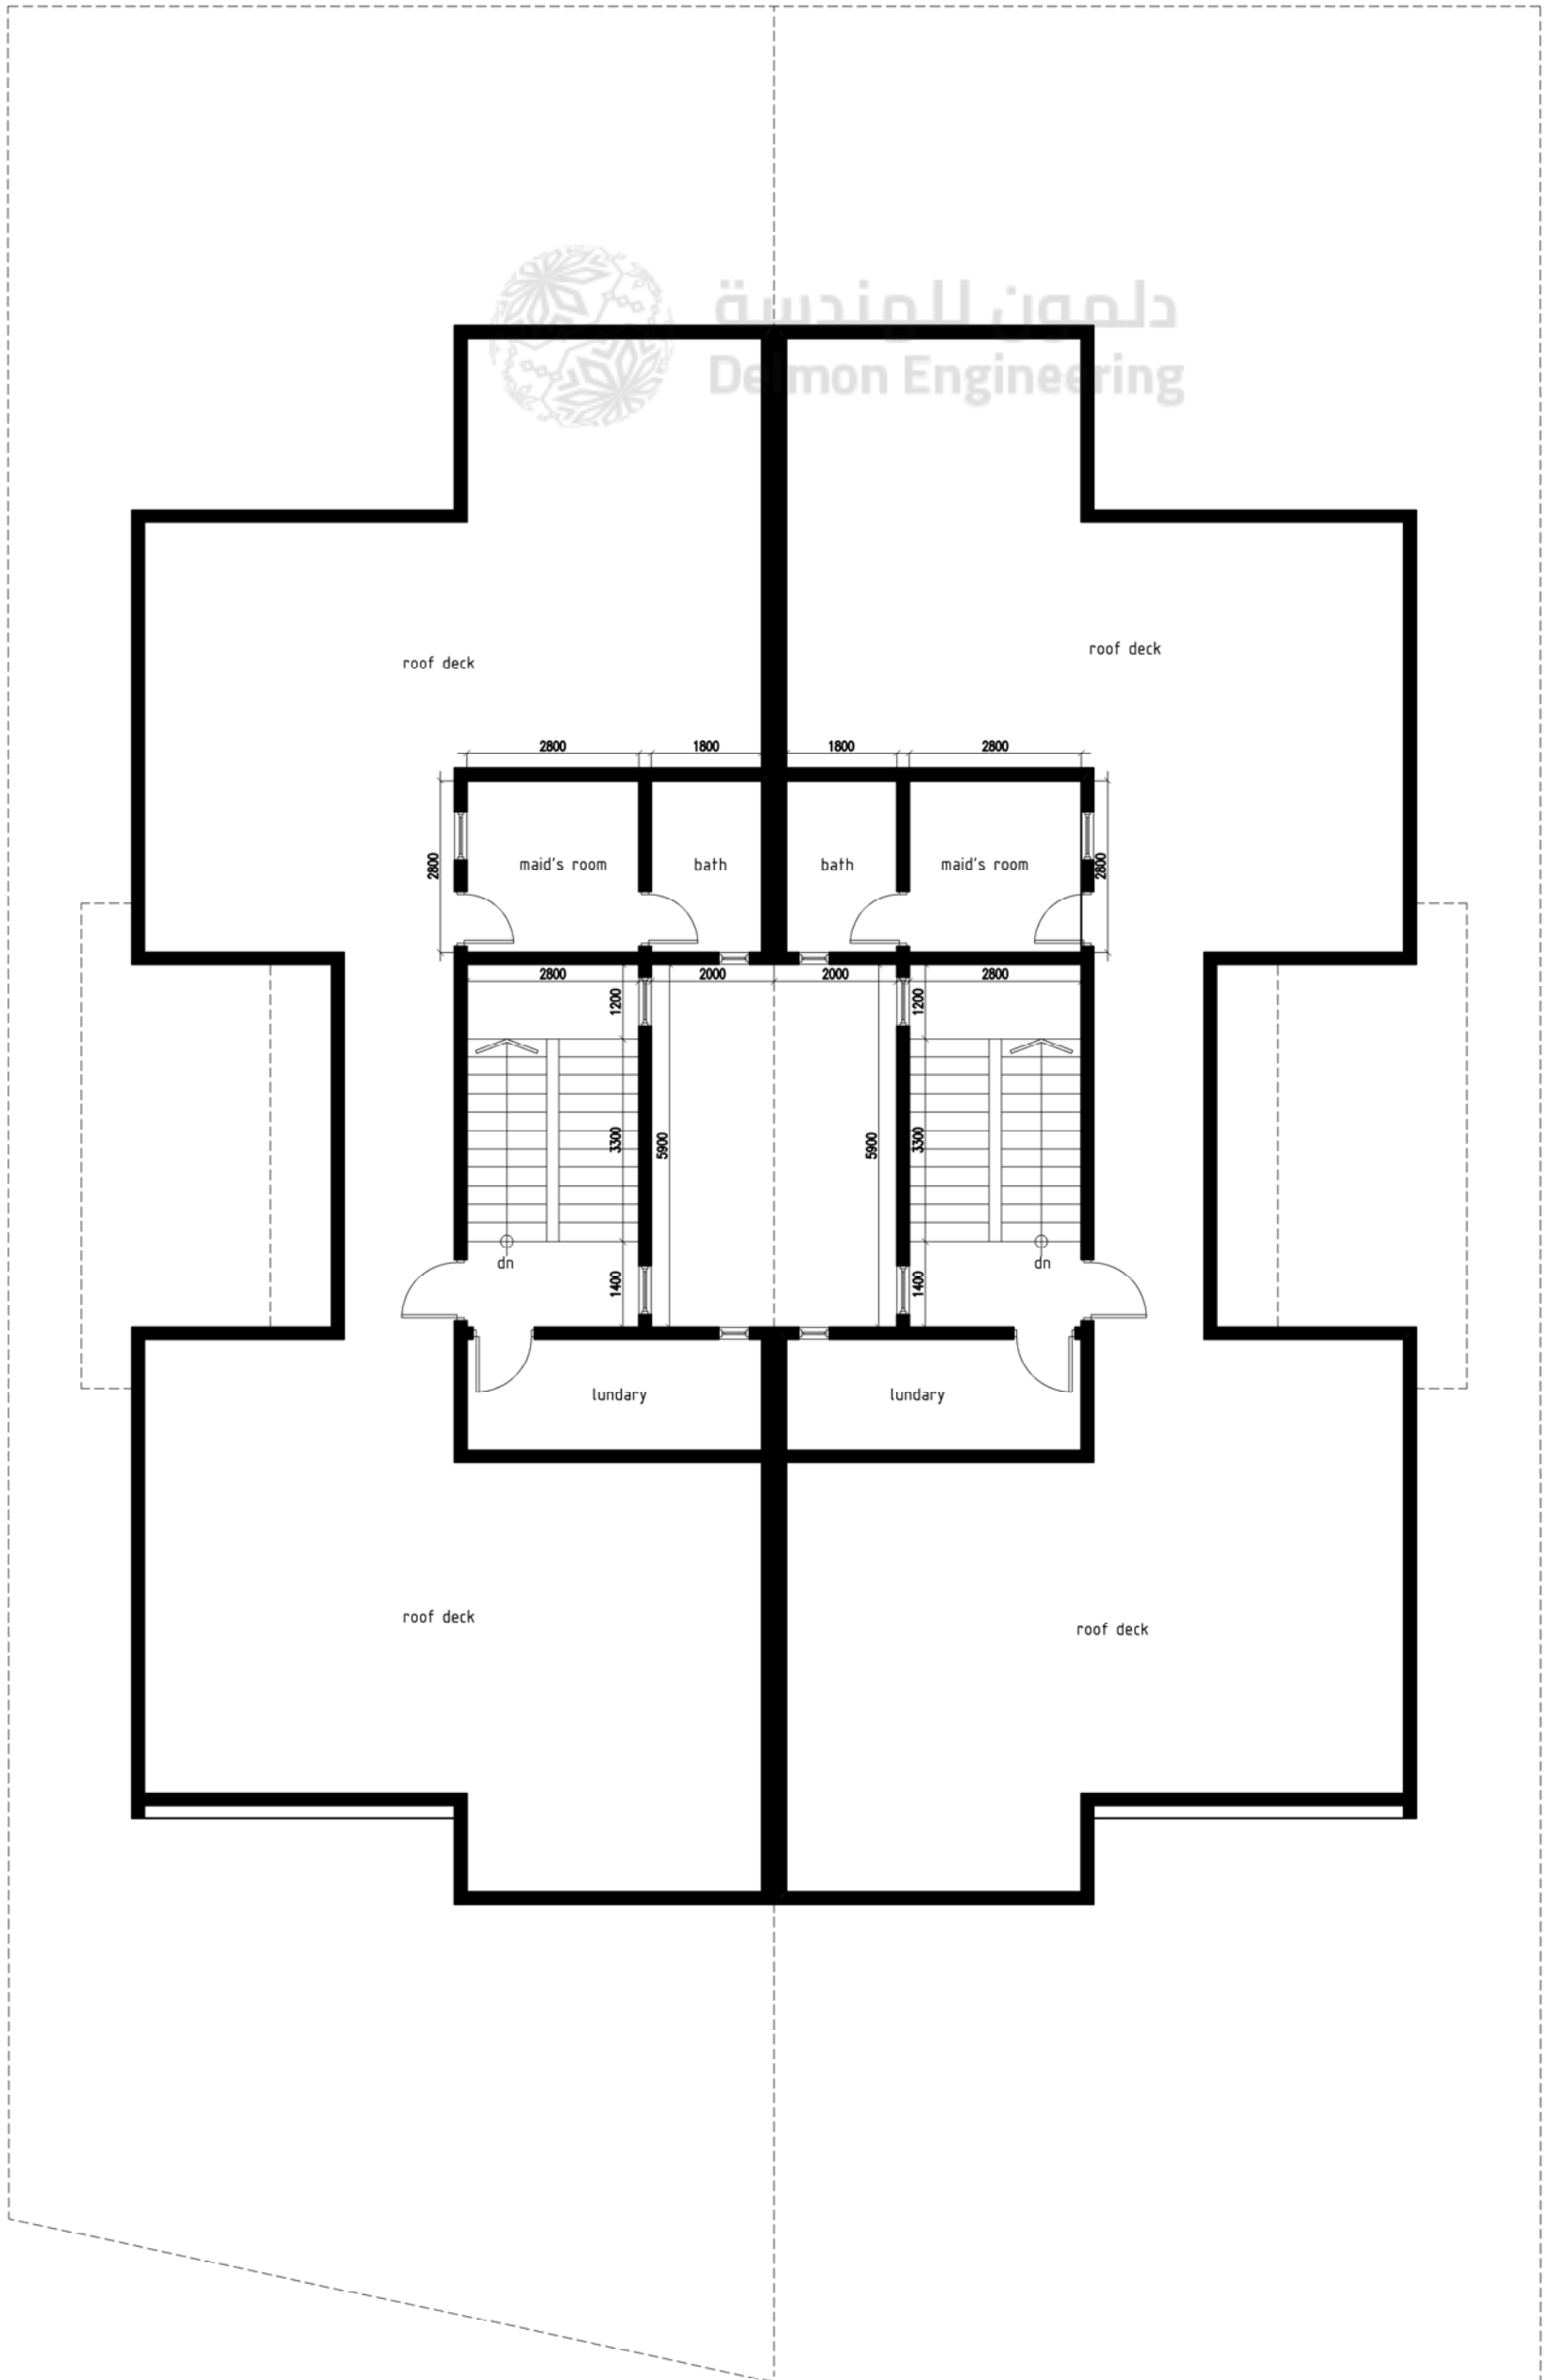

ROOF DECK PLAN

SCALE 1:100 MTS.