

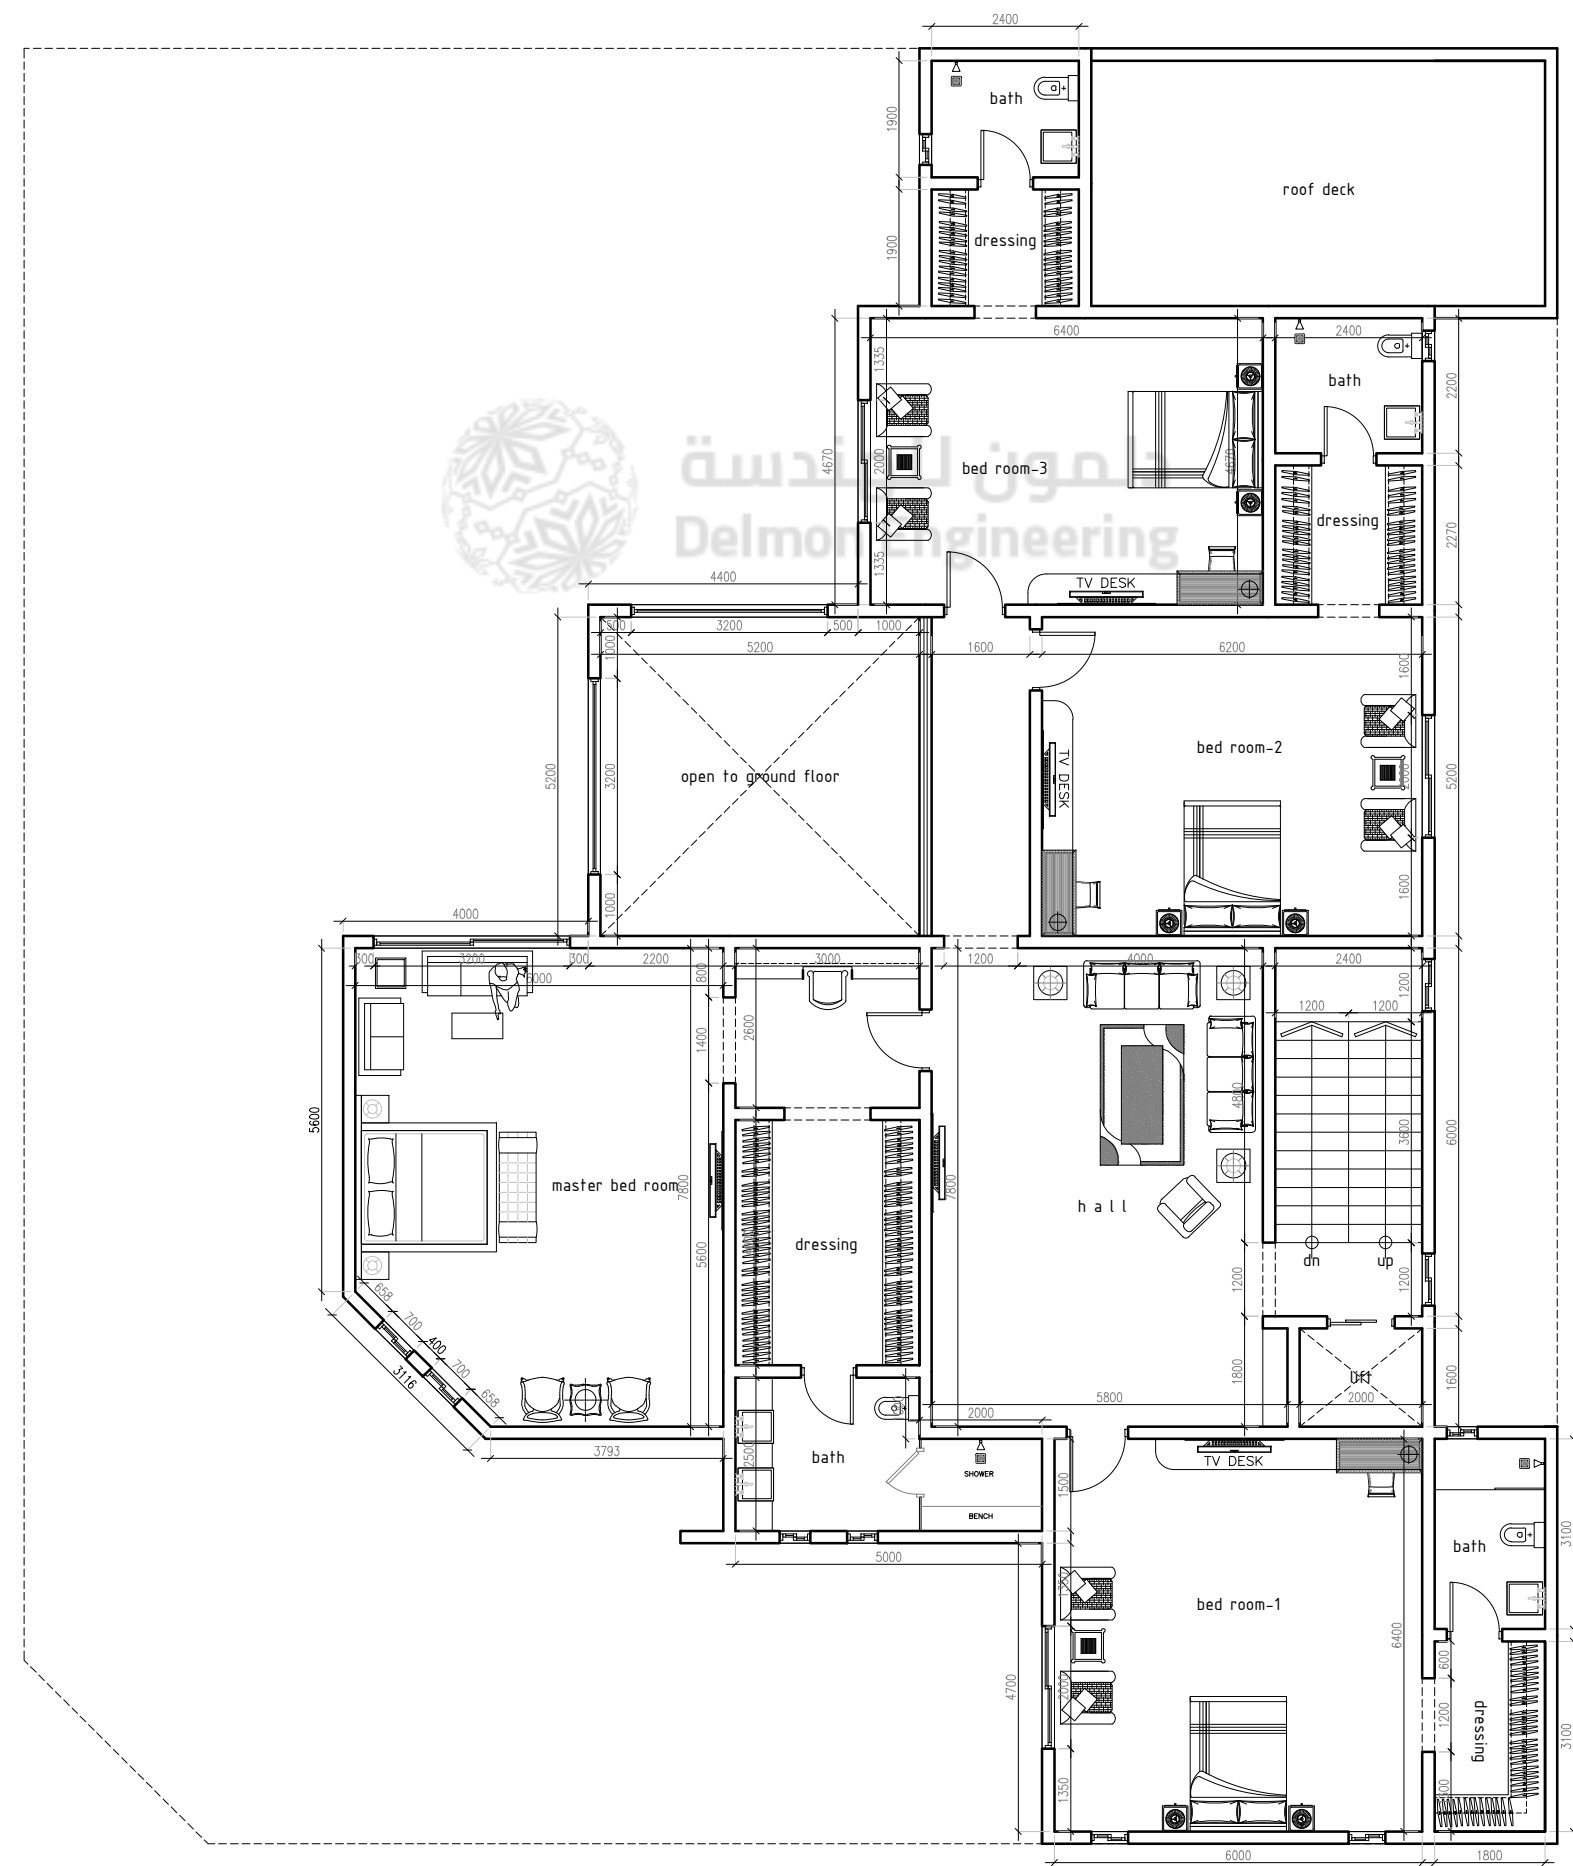
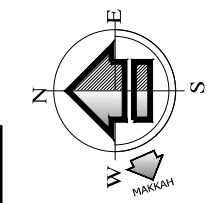



GROUND FLOOR PLAN
 SCALE 1:100 MTS.

المهندسة
 Delim Engineering

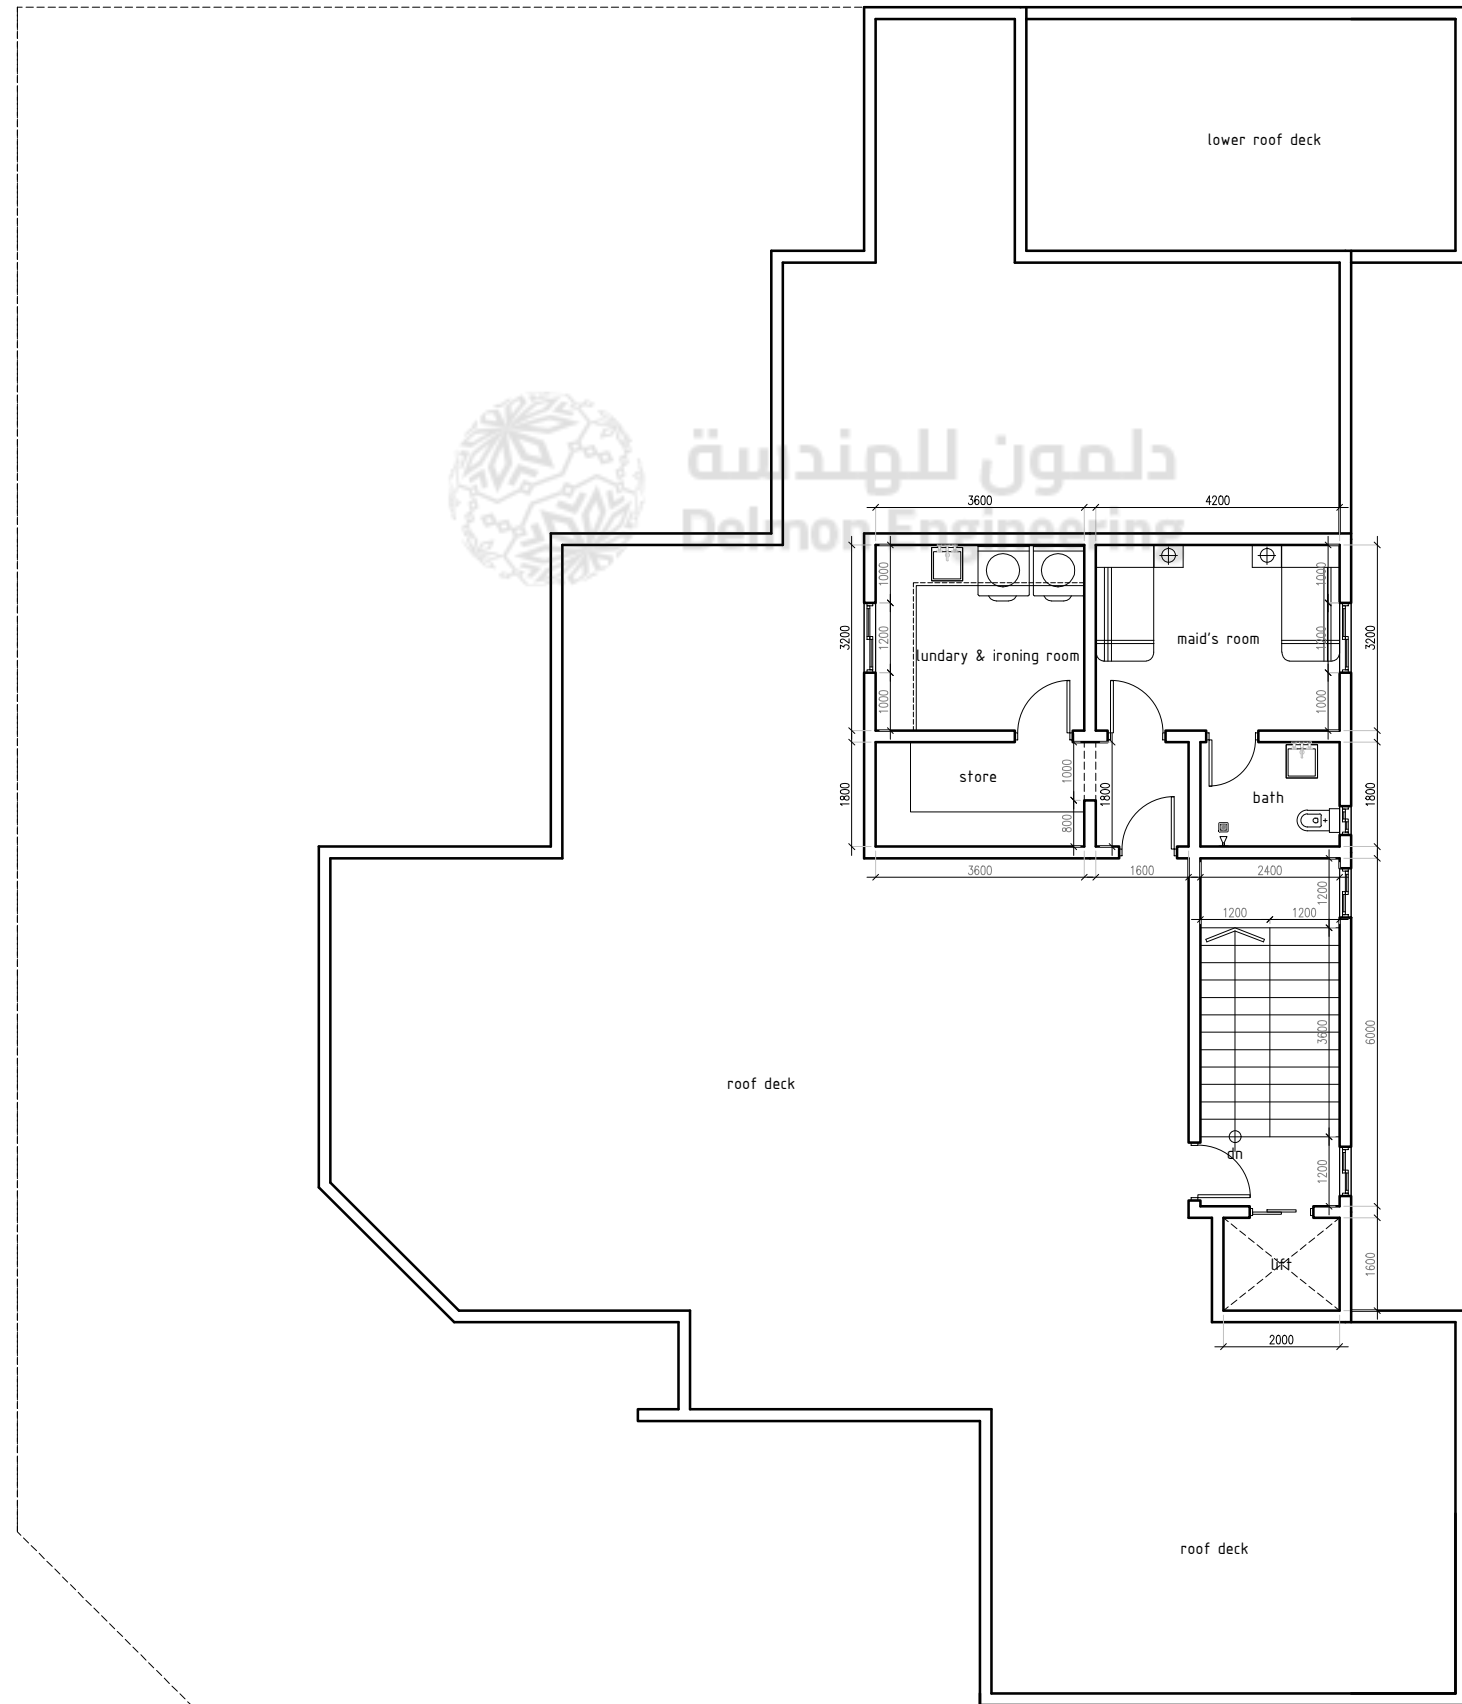

FIRST FLOOR PLAN
SCALE 1:100 MTS.

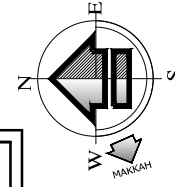

 **ROOF FLOOR PLAN**
SCALE 1:100 MTS.