
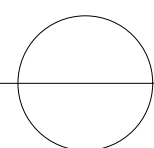
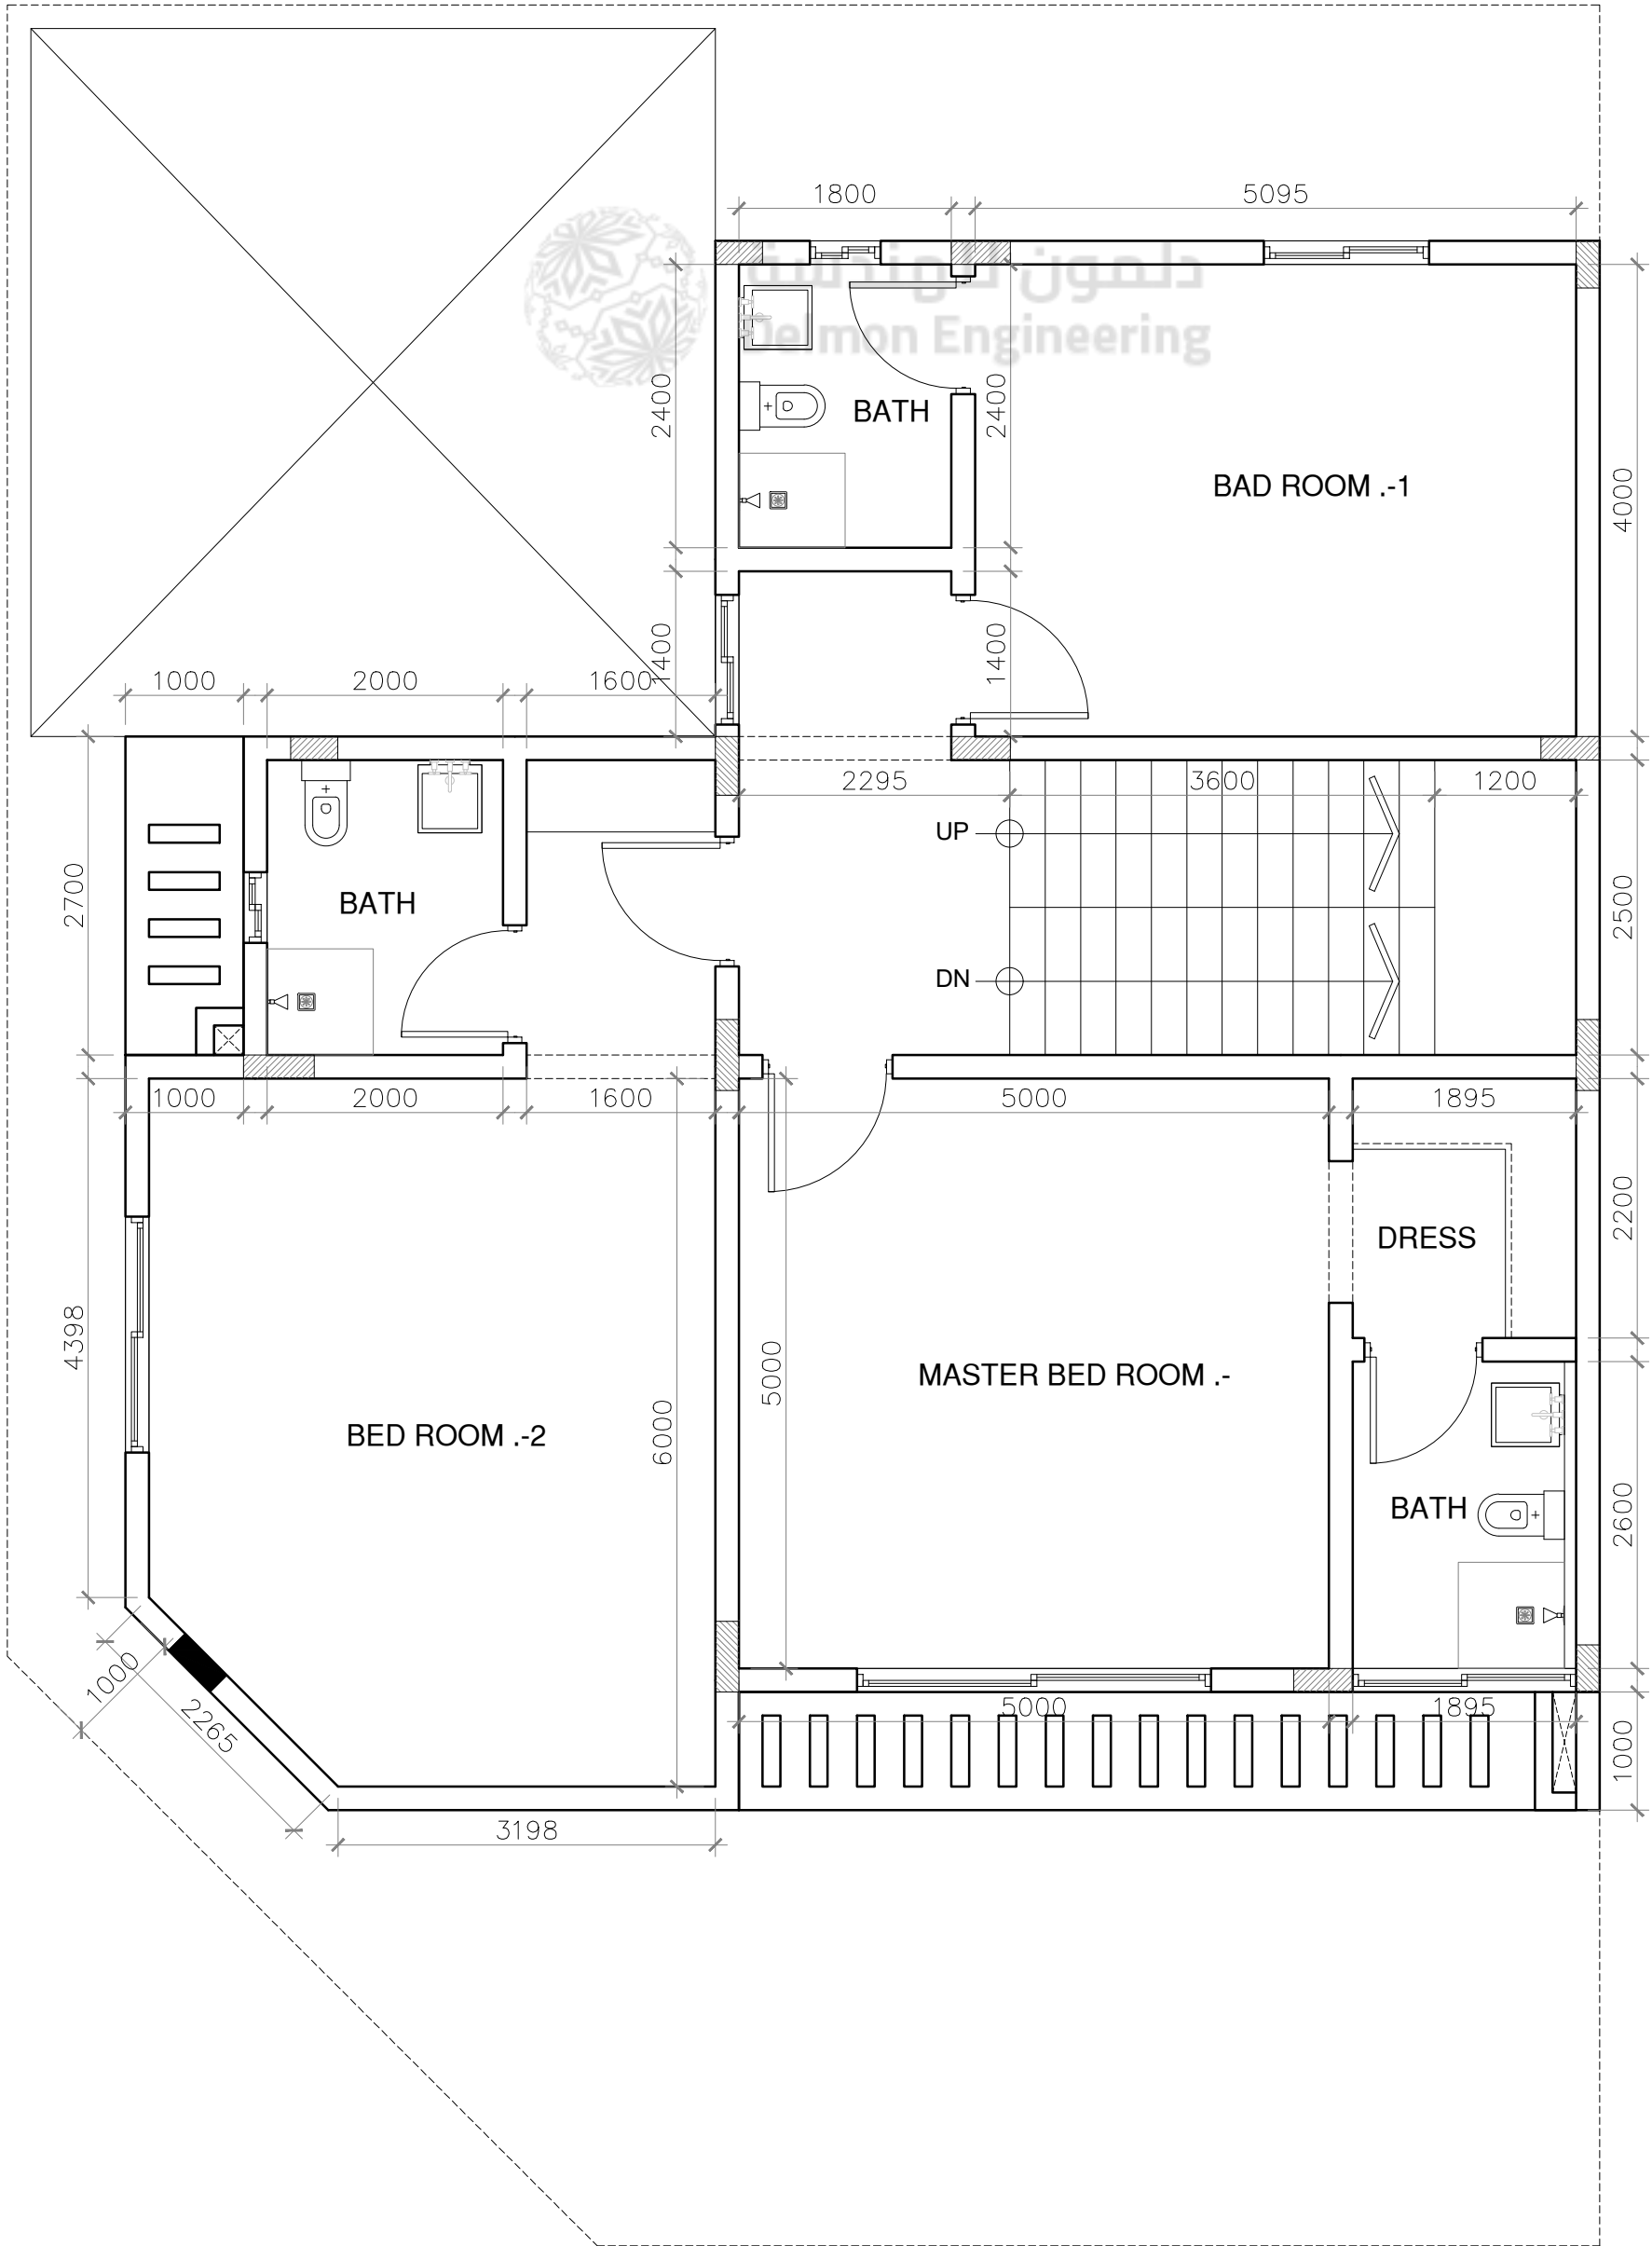




 **GROUND FLOOR PLAN**  
SCALE 1:100 MTS.

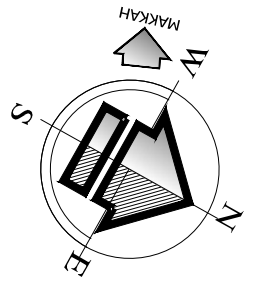

# FIRST FLOOR PLAN

SCALE

1:100 MTS.

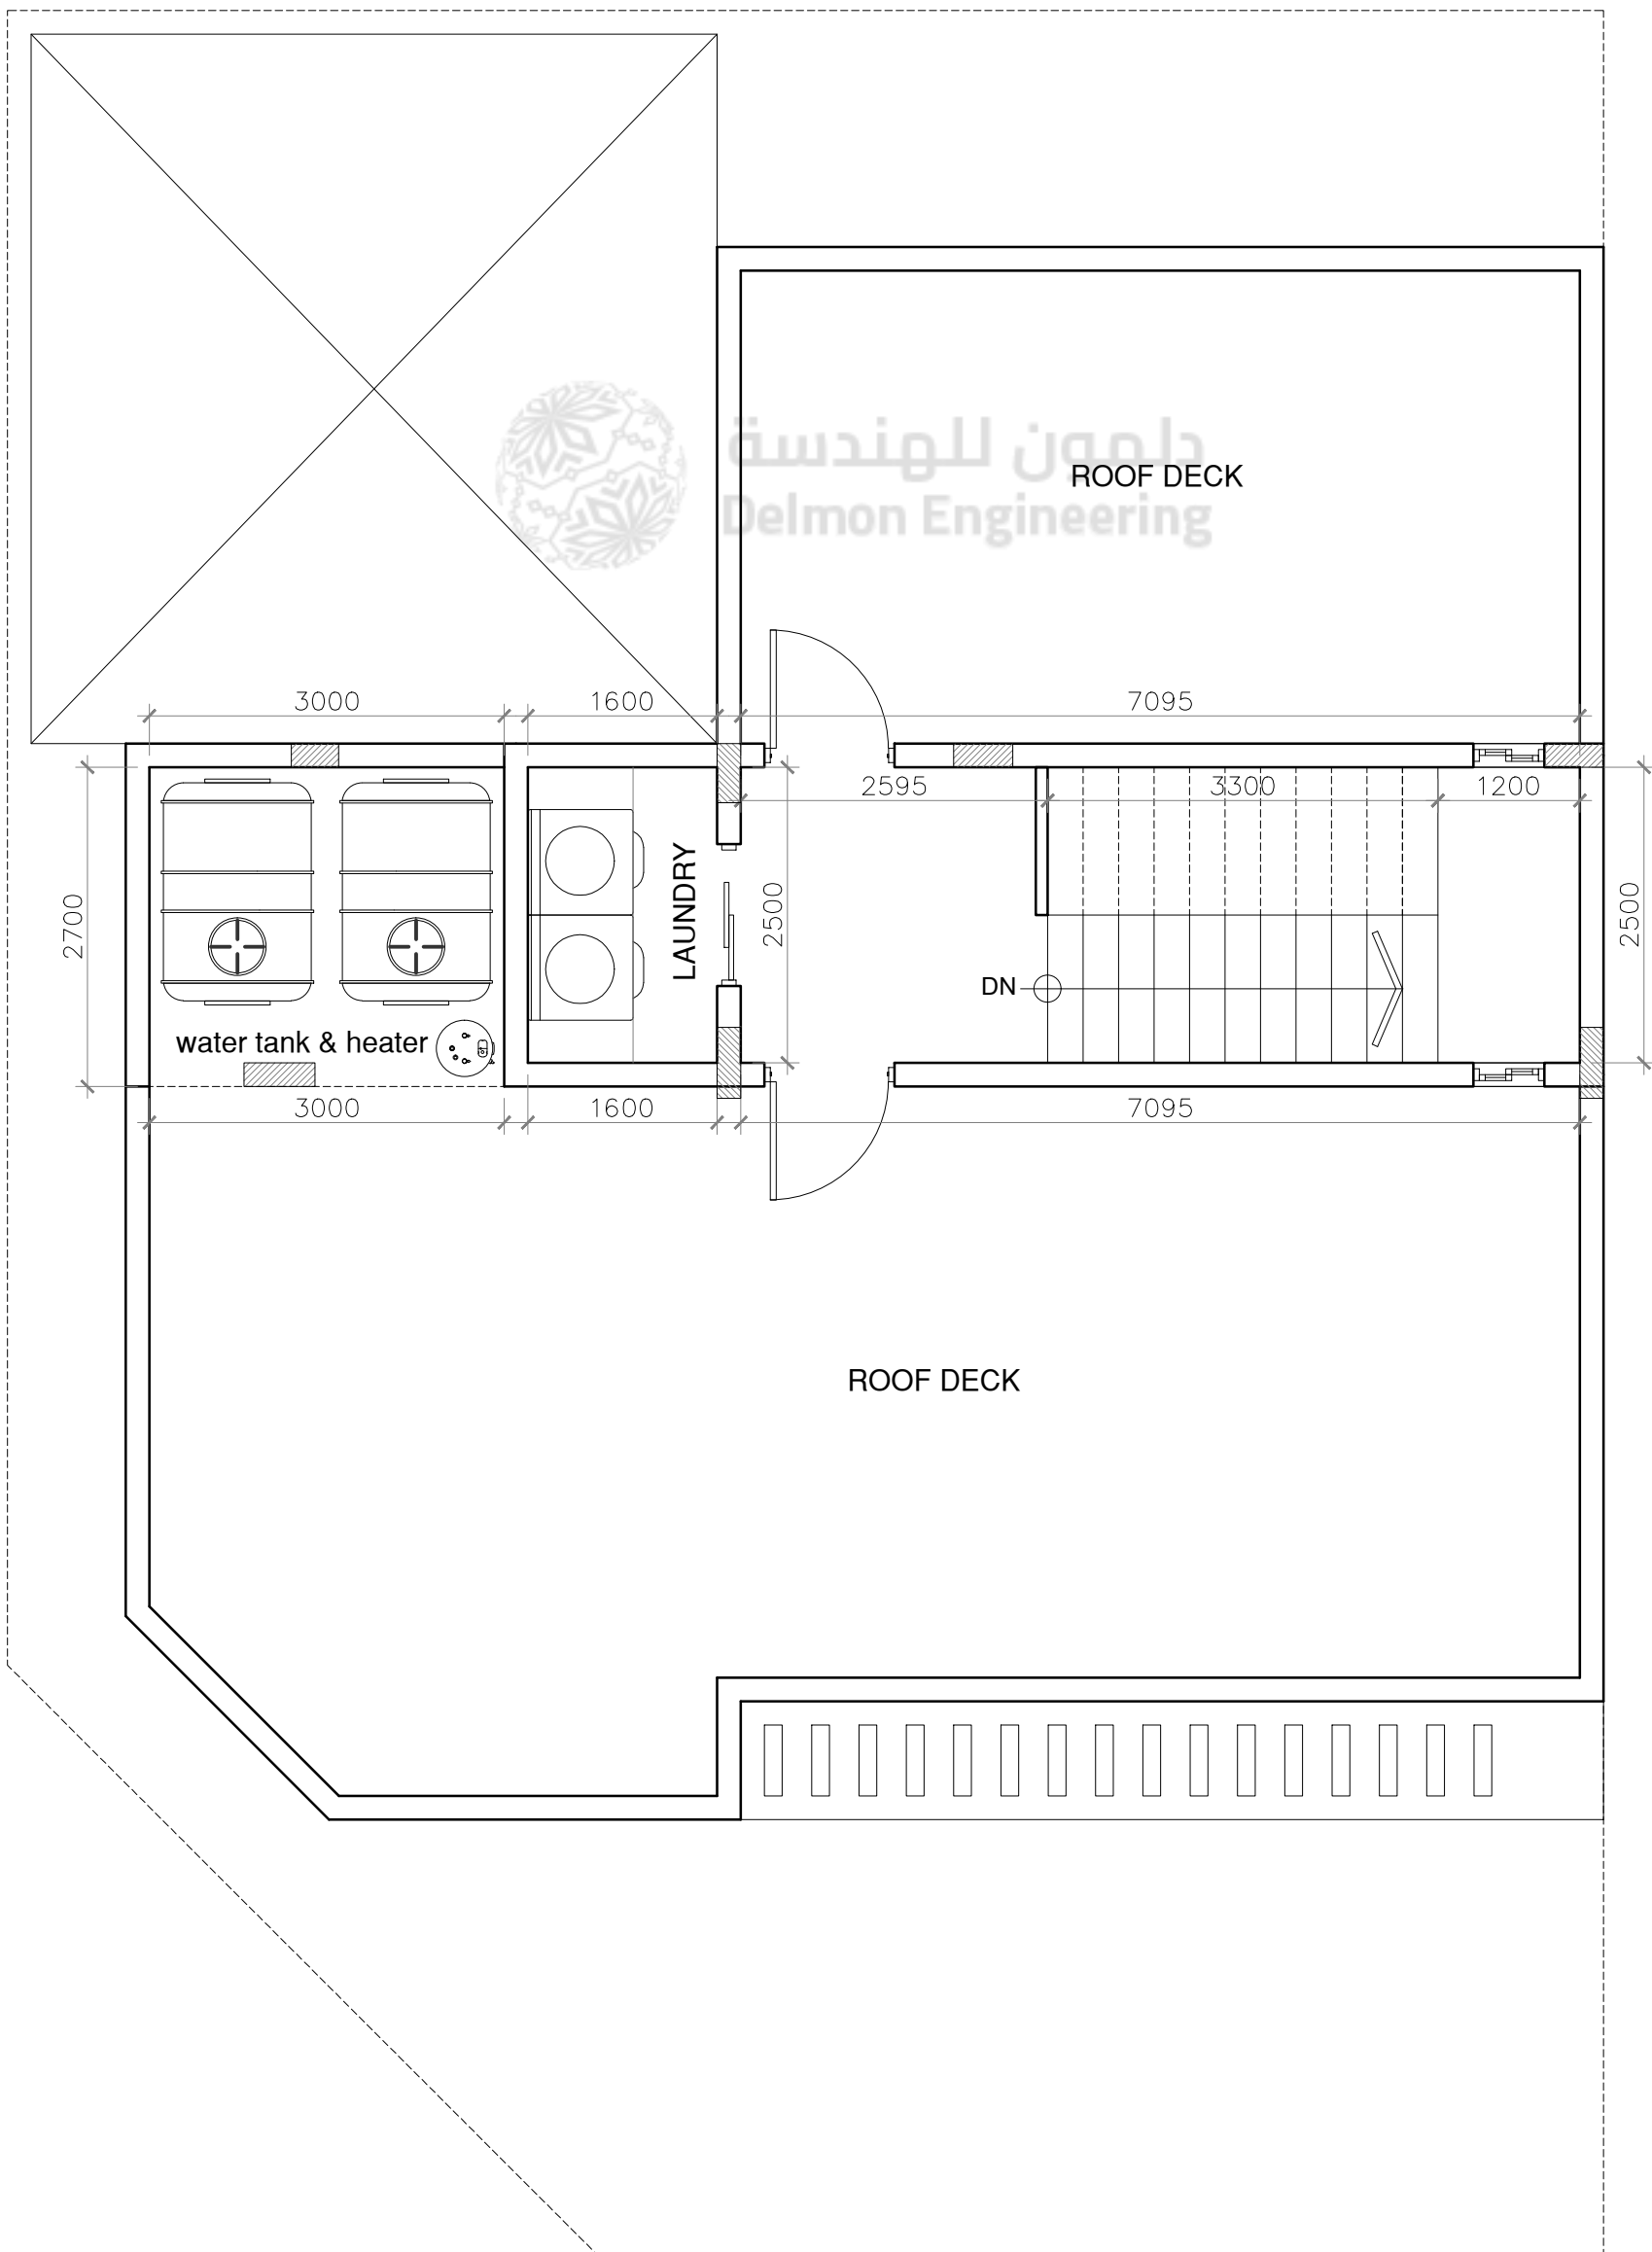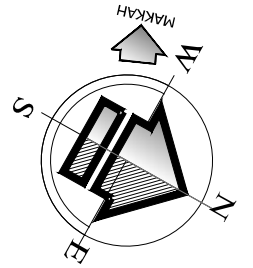

 **ROOF FLOOR PLAN**  
SCALE 1:100 MTS.