
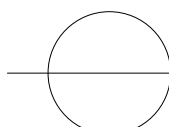
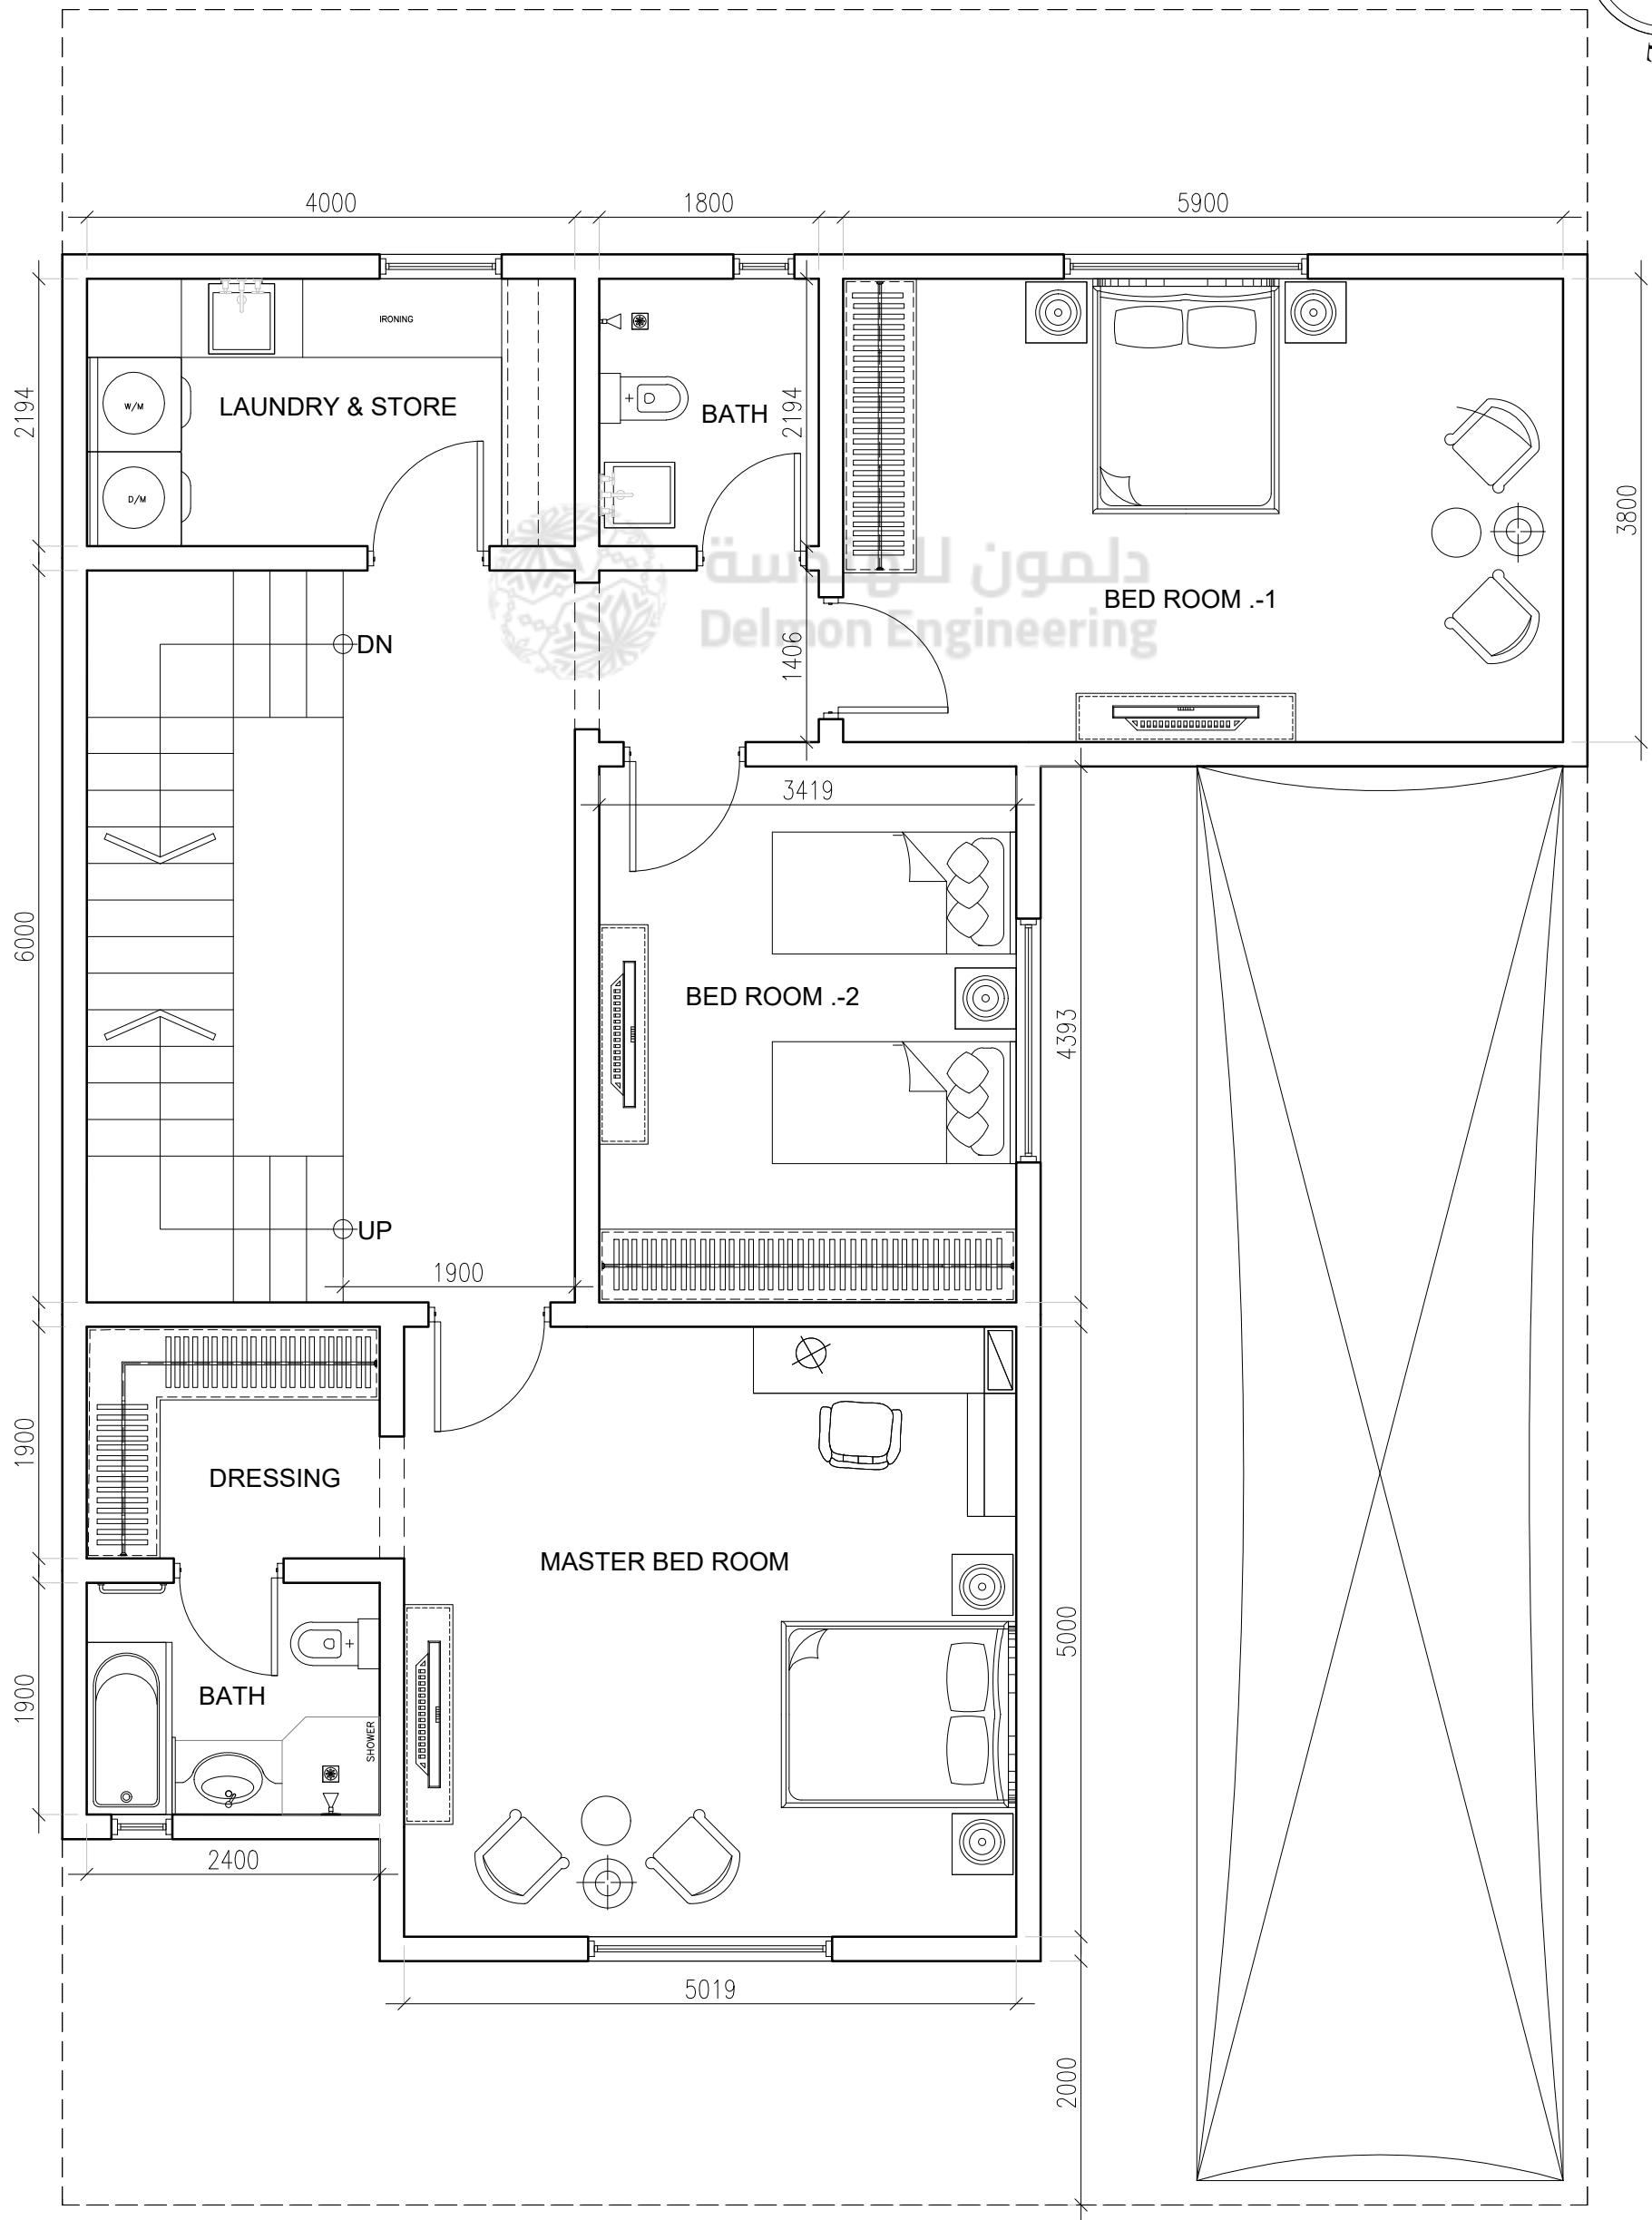


 **GROUND FLOOR PLAN**
SCALE 1:100 MTS.

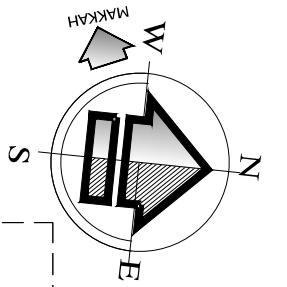

FIRST FLOOR PLAN

SCALE

1:100 MTS.